


CEC Drawing C206

Interim Operations Valve and Pump Diagram

REFERENCE
1. TOPOGRAPHIC INFORMATION BASED UPON Bridgeton Landfill-DTM.dwg PROVIDED BY COOPER AERIAL SURVEYS CO., DATED FEB 2013. SURVEY FIELD SUPPLEMENTED BY WEAVER BOOS CONSULTANTS

LEGEND
ISV MANUAL VALVE
MISV MOTORIZED VALVE
P PUMP
BLO BLOWER
TK TANK
O OPEN
C CLOSED
OP OPERATIONAL
NOP NON-OPERATIONAL
CHECK VALVE AND VALVE, RESPECTIVELY
ISOLATION VALVE (BY OTHERS)
FLOW METER (BY OTHERS)

NOTES:
1. SEE O&M MANUAL FOR SUBSYSTEM DESCRIPTIONS, OPERATIONS, AND READY TO OPERATE STATUS.
2. ISOLATION VALVES FOR SERVICING EQUIPMENT NOT SHOWN.

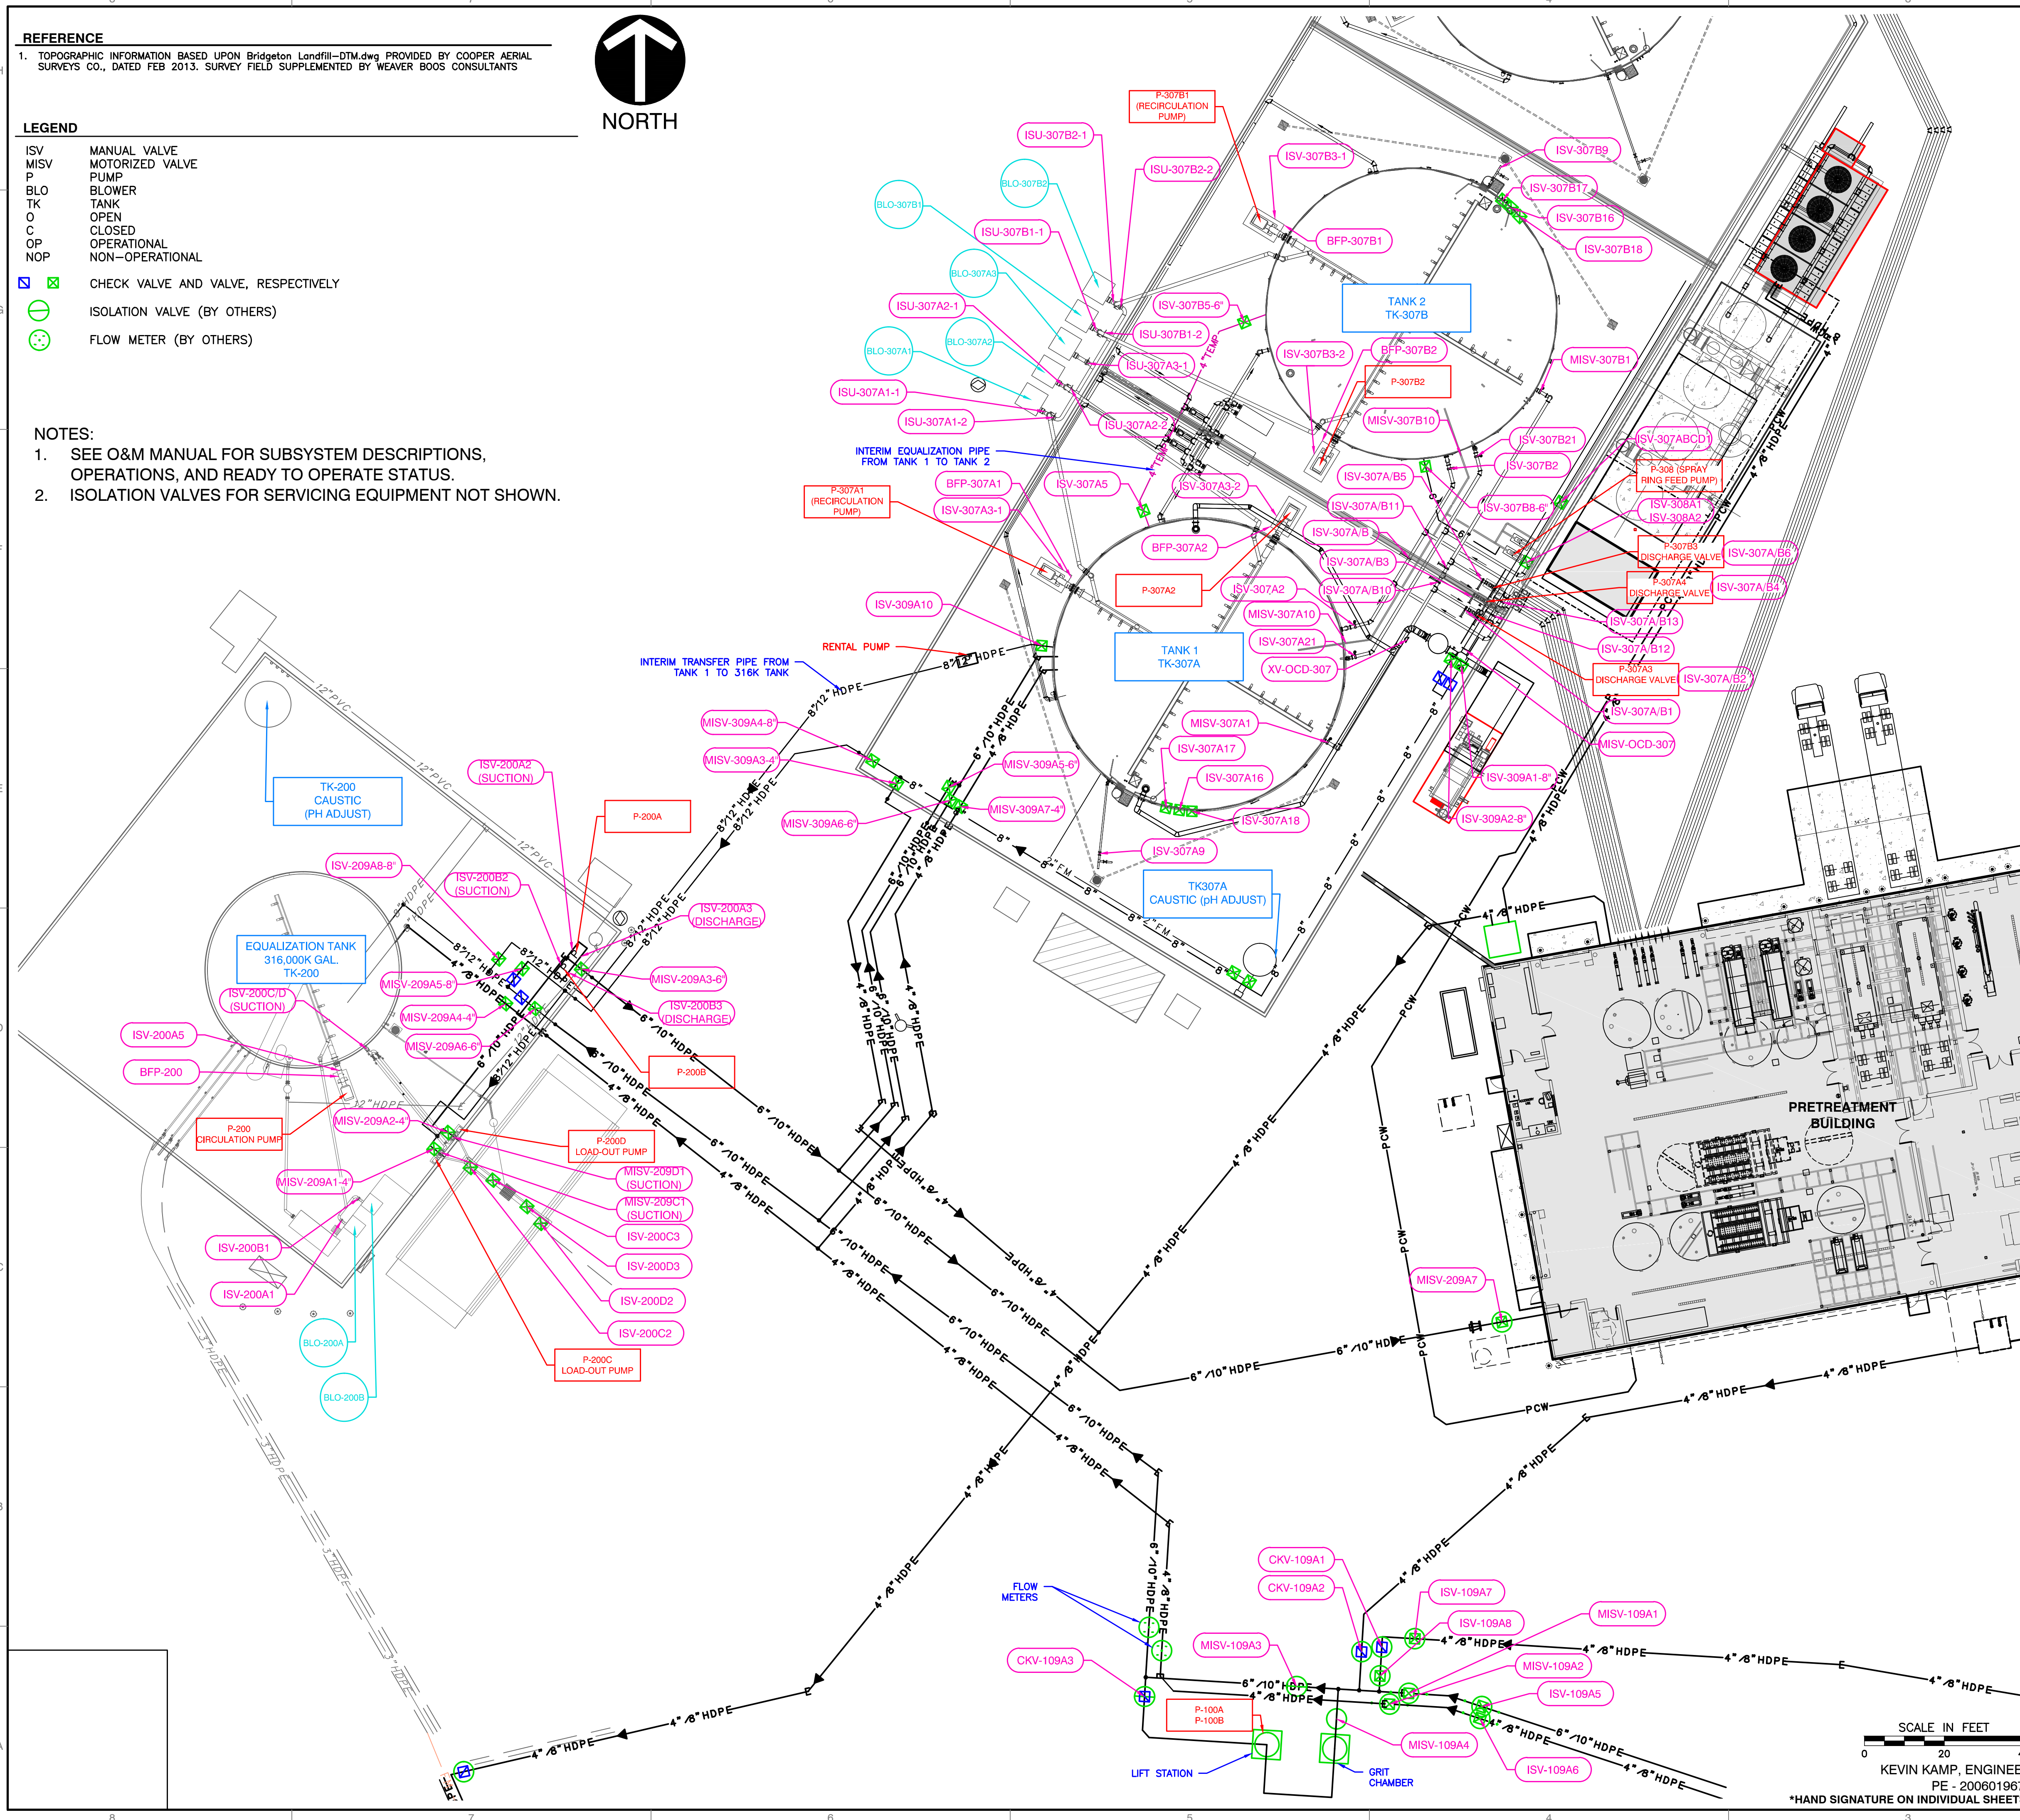


BRIDGETON LANDFILL, LLC
13570 ST. CHARLES ROCK ROAD
BRIDGETON, MO 63044
PHONE: (314) 744-8195
FAX: (314) 656-2107

Civil & Environmental Consultants, Inc.
4848 Park 370 Blvd., Suite F - Hazelwood, MO 63042
314-656-4666 • 866-250-3679
www.cetcinc.com

BRIDGETON LANDFILL
13570 ST. CHARLES ROCK ROAD
TREATMENT BLDG CONSTRUCTION PLANS
INTERIM OPERATION VALVE & PUMP DIAGRAM
DATE: AUGUST 2013
DRAWN BY: CAC
CHECKED BY: KTK
PROJECT NO: 130-464
APPROVED BY: KTK (SIGNED & SEALED)

NO DATE DESCRIPTION
1 08/01/13 MGR AND ST. LOUIS COUNTY SUBMITTAL
2 08/01/13 CITY OF BRIDGETON SUBMITTAL
3 08/01/13 BITE DETERMINANCE
4 08/01/13 ADDRESS AND CITY OF BRIDGETON
5 08/01/13 CONSTRUCTION PERMIT AMENDMENT SET
6 08/01/13 BUILDING PERMIT AMENDMENT SET
7 08/01/13 UPDATED YARD PAVING AND BACKLOGGING
8 08/01/13 UPDATED EQUIPMENT LOCATIONS & PIPING