

INTERCEPTOR TRENCH PROPOSED MODIFICATIONS FOR BRIDGETON LANDFILL, LLC


AUGUST 2015

PREPARED FOR:

BRIDGETON LANDFILL, LLC
13570 ST. CHARLES ROCK ROAD
BRIDGETON, MISSOURI 63044



LOCATION MAP

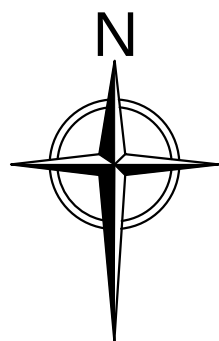

SOURCE:



3405 HOLLENBERG DRIVE
BRIDGETON, MO 63044
TEL. (314) 736-5794

INDEX OF DRAWINGS

001	TITLE SHEET
002	EXISTING SITE CONDITIONS
003	INTERCEPTOR TRENCH MODIFICATION PLAN VIEW
004	SUMP DETAIL



Aaron Karlas
8/31/15

Aaron L. Karlas, P.E.

Aaron Karlas


8/31/15


CHANGES TO THIS PLAN/DRAWING SET REQUIRE WRITTEN APPROVAL BY FEI.




LEGEND

	SOLID WASTE BOUNDARY
	Q
	OU1
	OU2
	DEMOLITION LANDFILL AREA
	PROPOSED WORK AREA

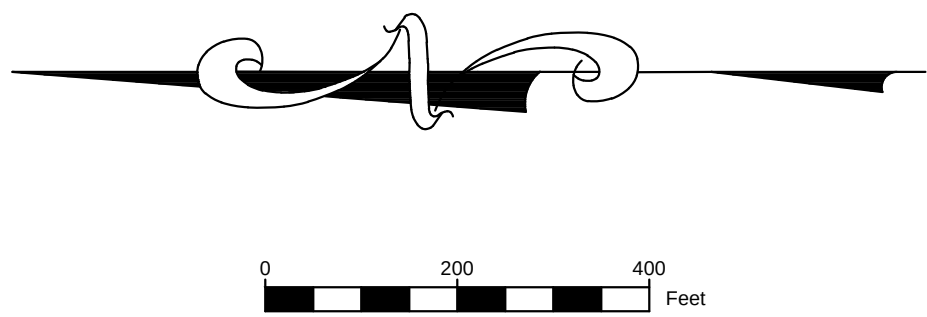

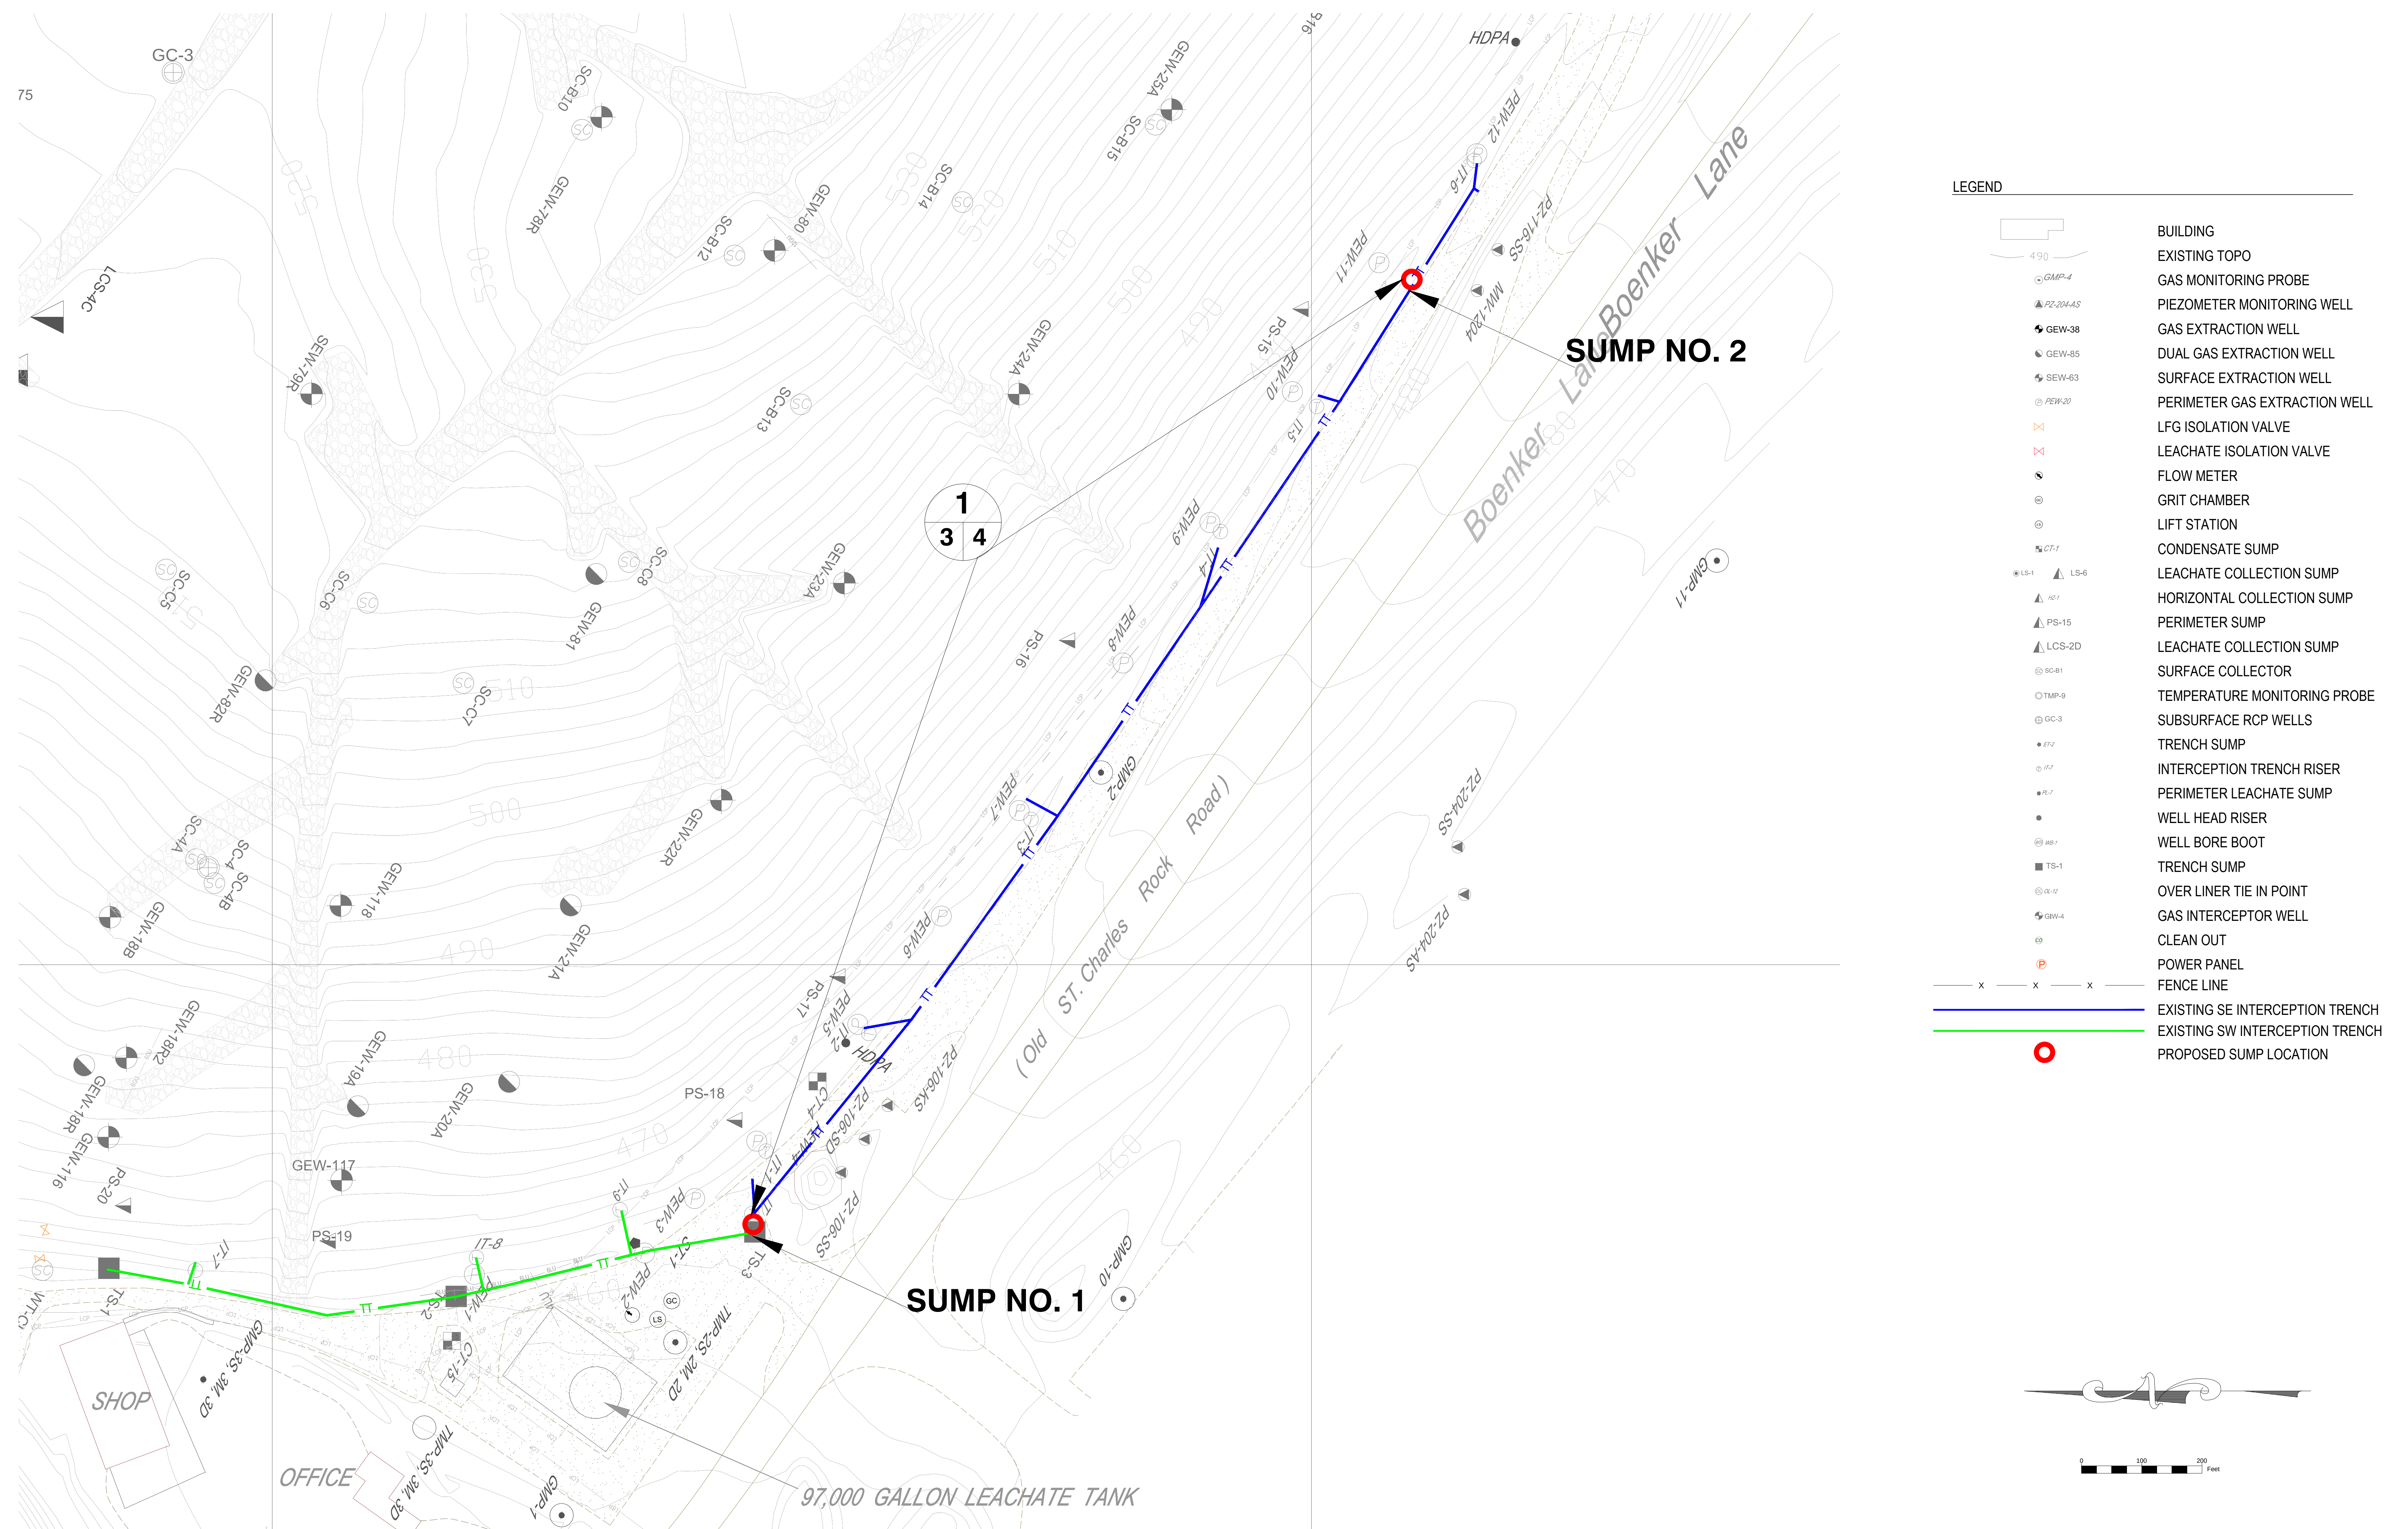

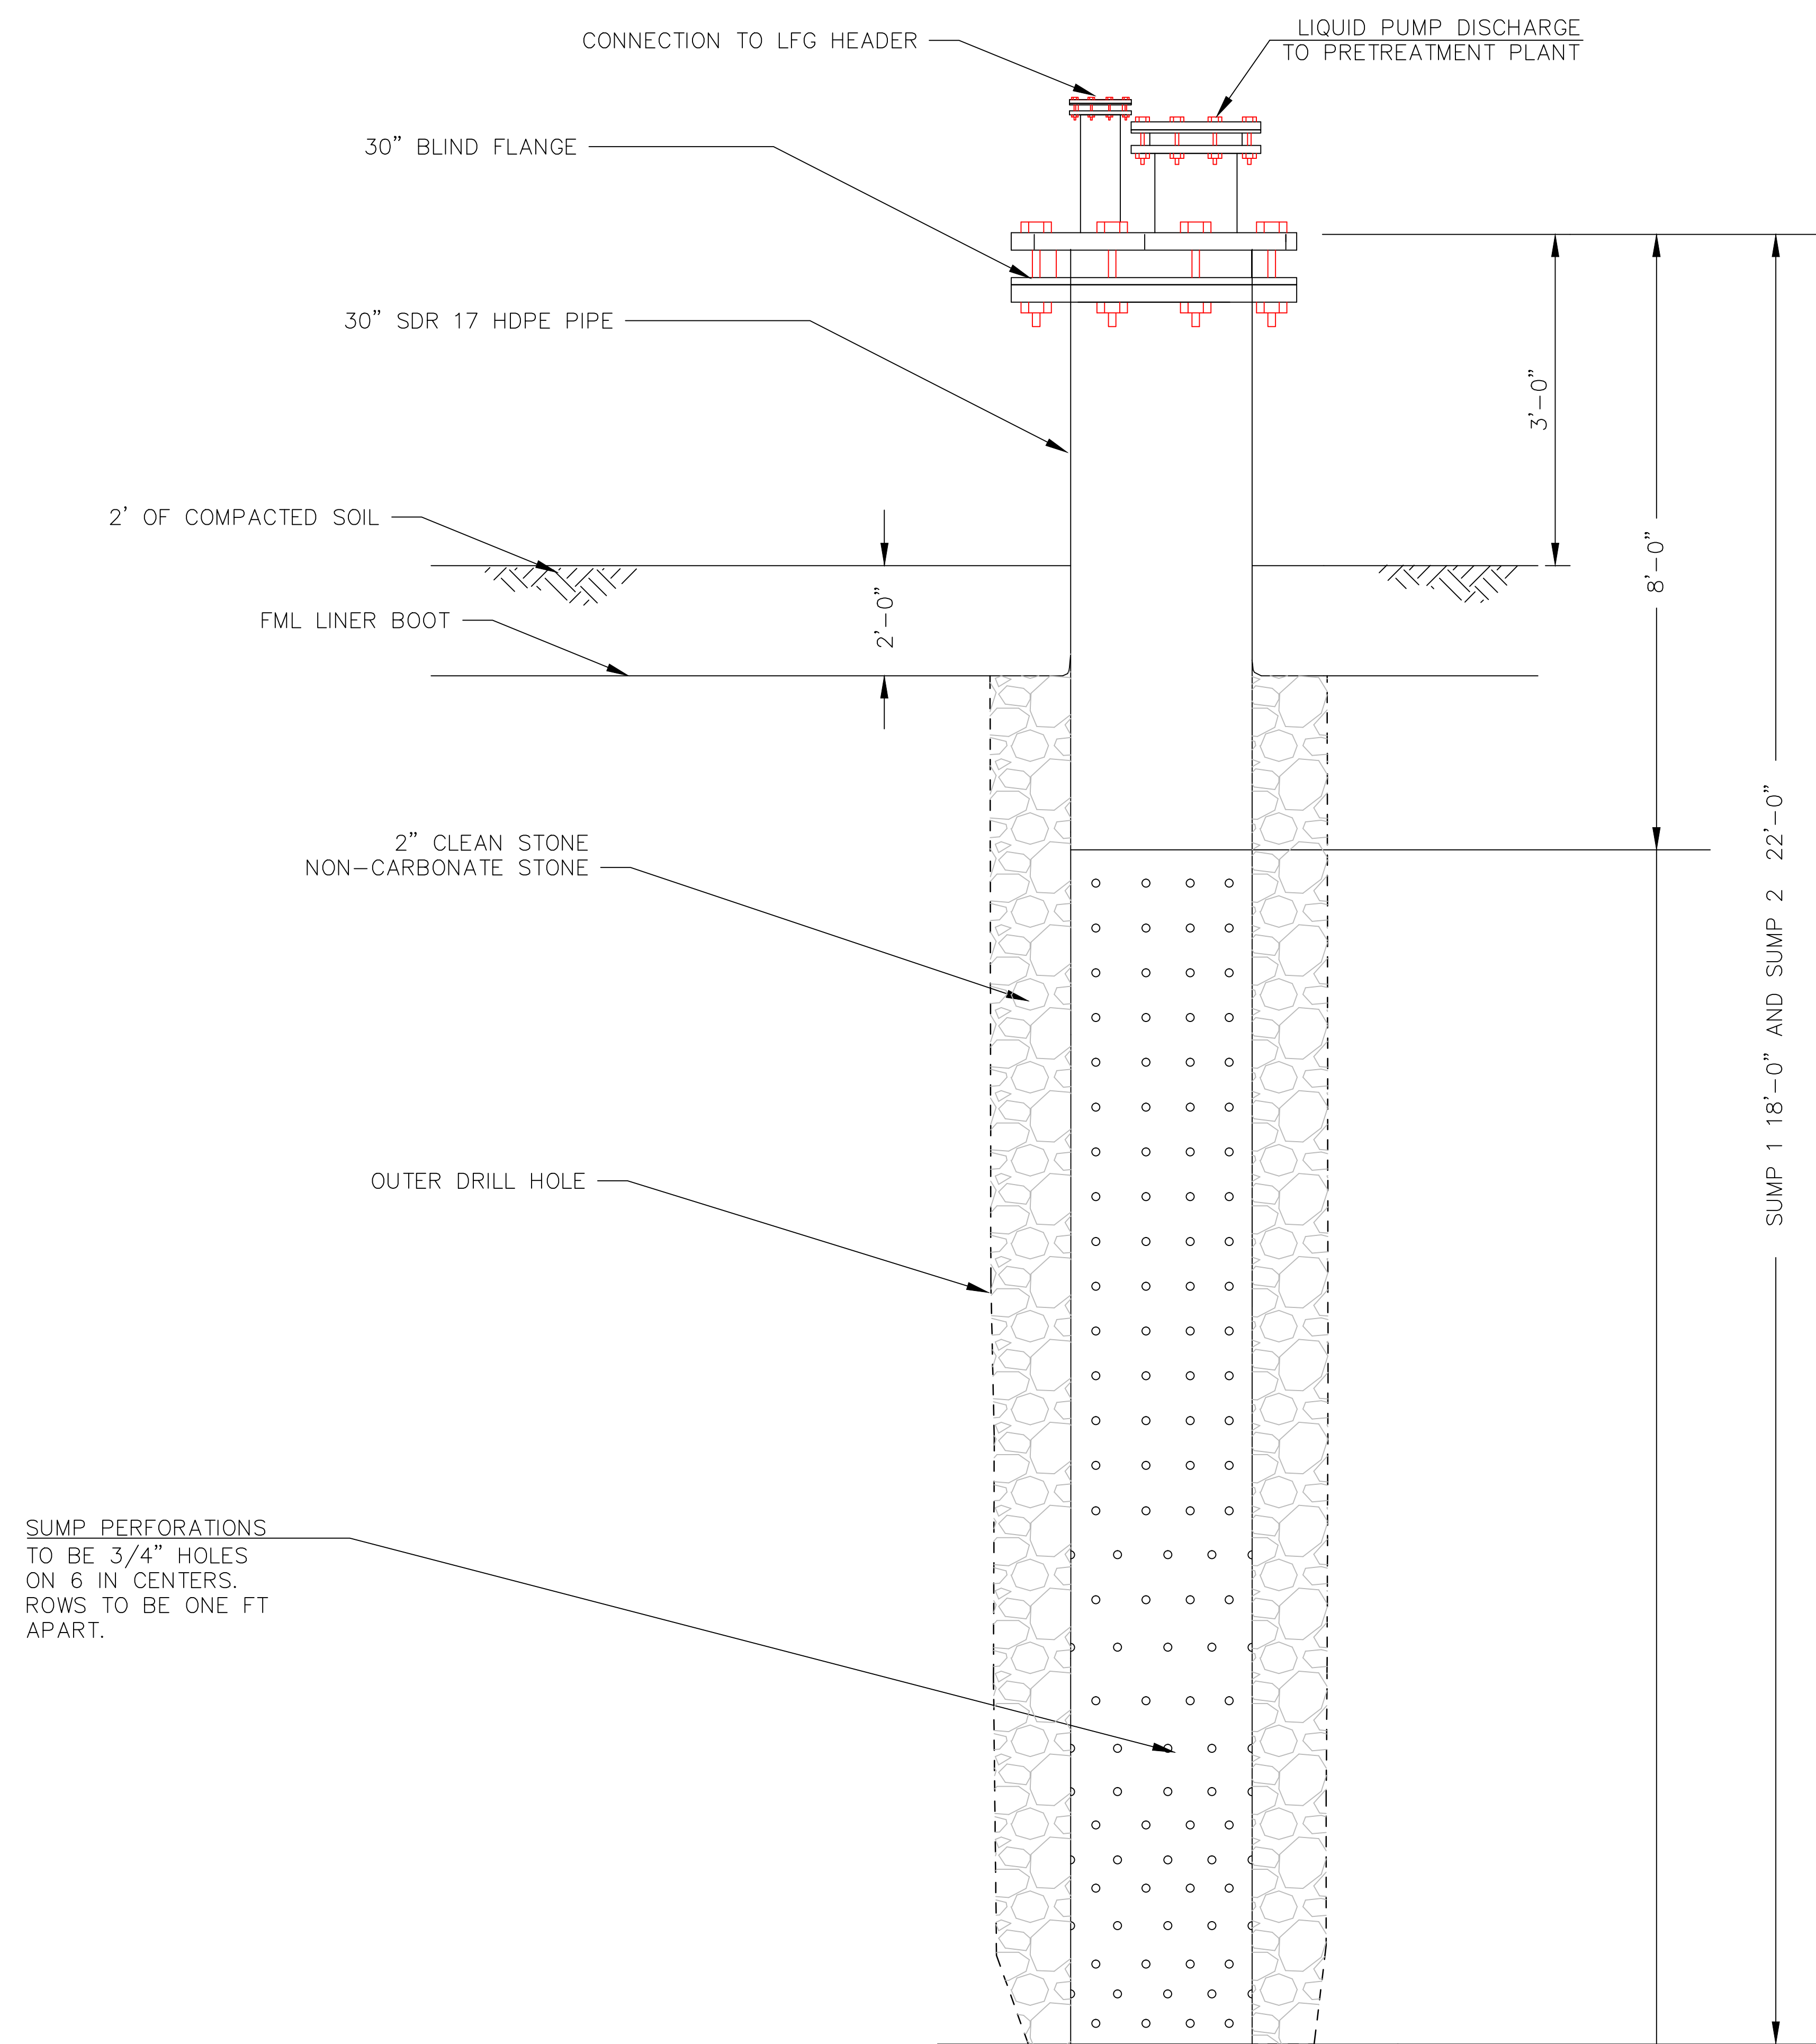

PROPOSED SUMP DETAIL

1
3 4