

CONSTRUCTION DRAWINGS FOR

DECEMBER 2015

LANDFILL GAS

ENHANCEMENTS

BRIDGETON LANDFILL

BRIDGETON, ST. LOUIS COUNTY, MISSOURI

NOVEMBER 2015


PREPARED FOR:
BRIDGETON LANDFILL, LLC.




3405 HOLLENBERG DRIVE
BRIDGETON, MO 63044
TEL. (314) 736-5794


INDEX OF DRAWINGS	
001	TITLE PAGE
002	FULL SITE PLAN VIEW
003	2015 LFG MODIFICATIONS PLAN VIEW
004-005	DETAILS



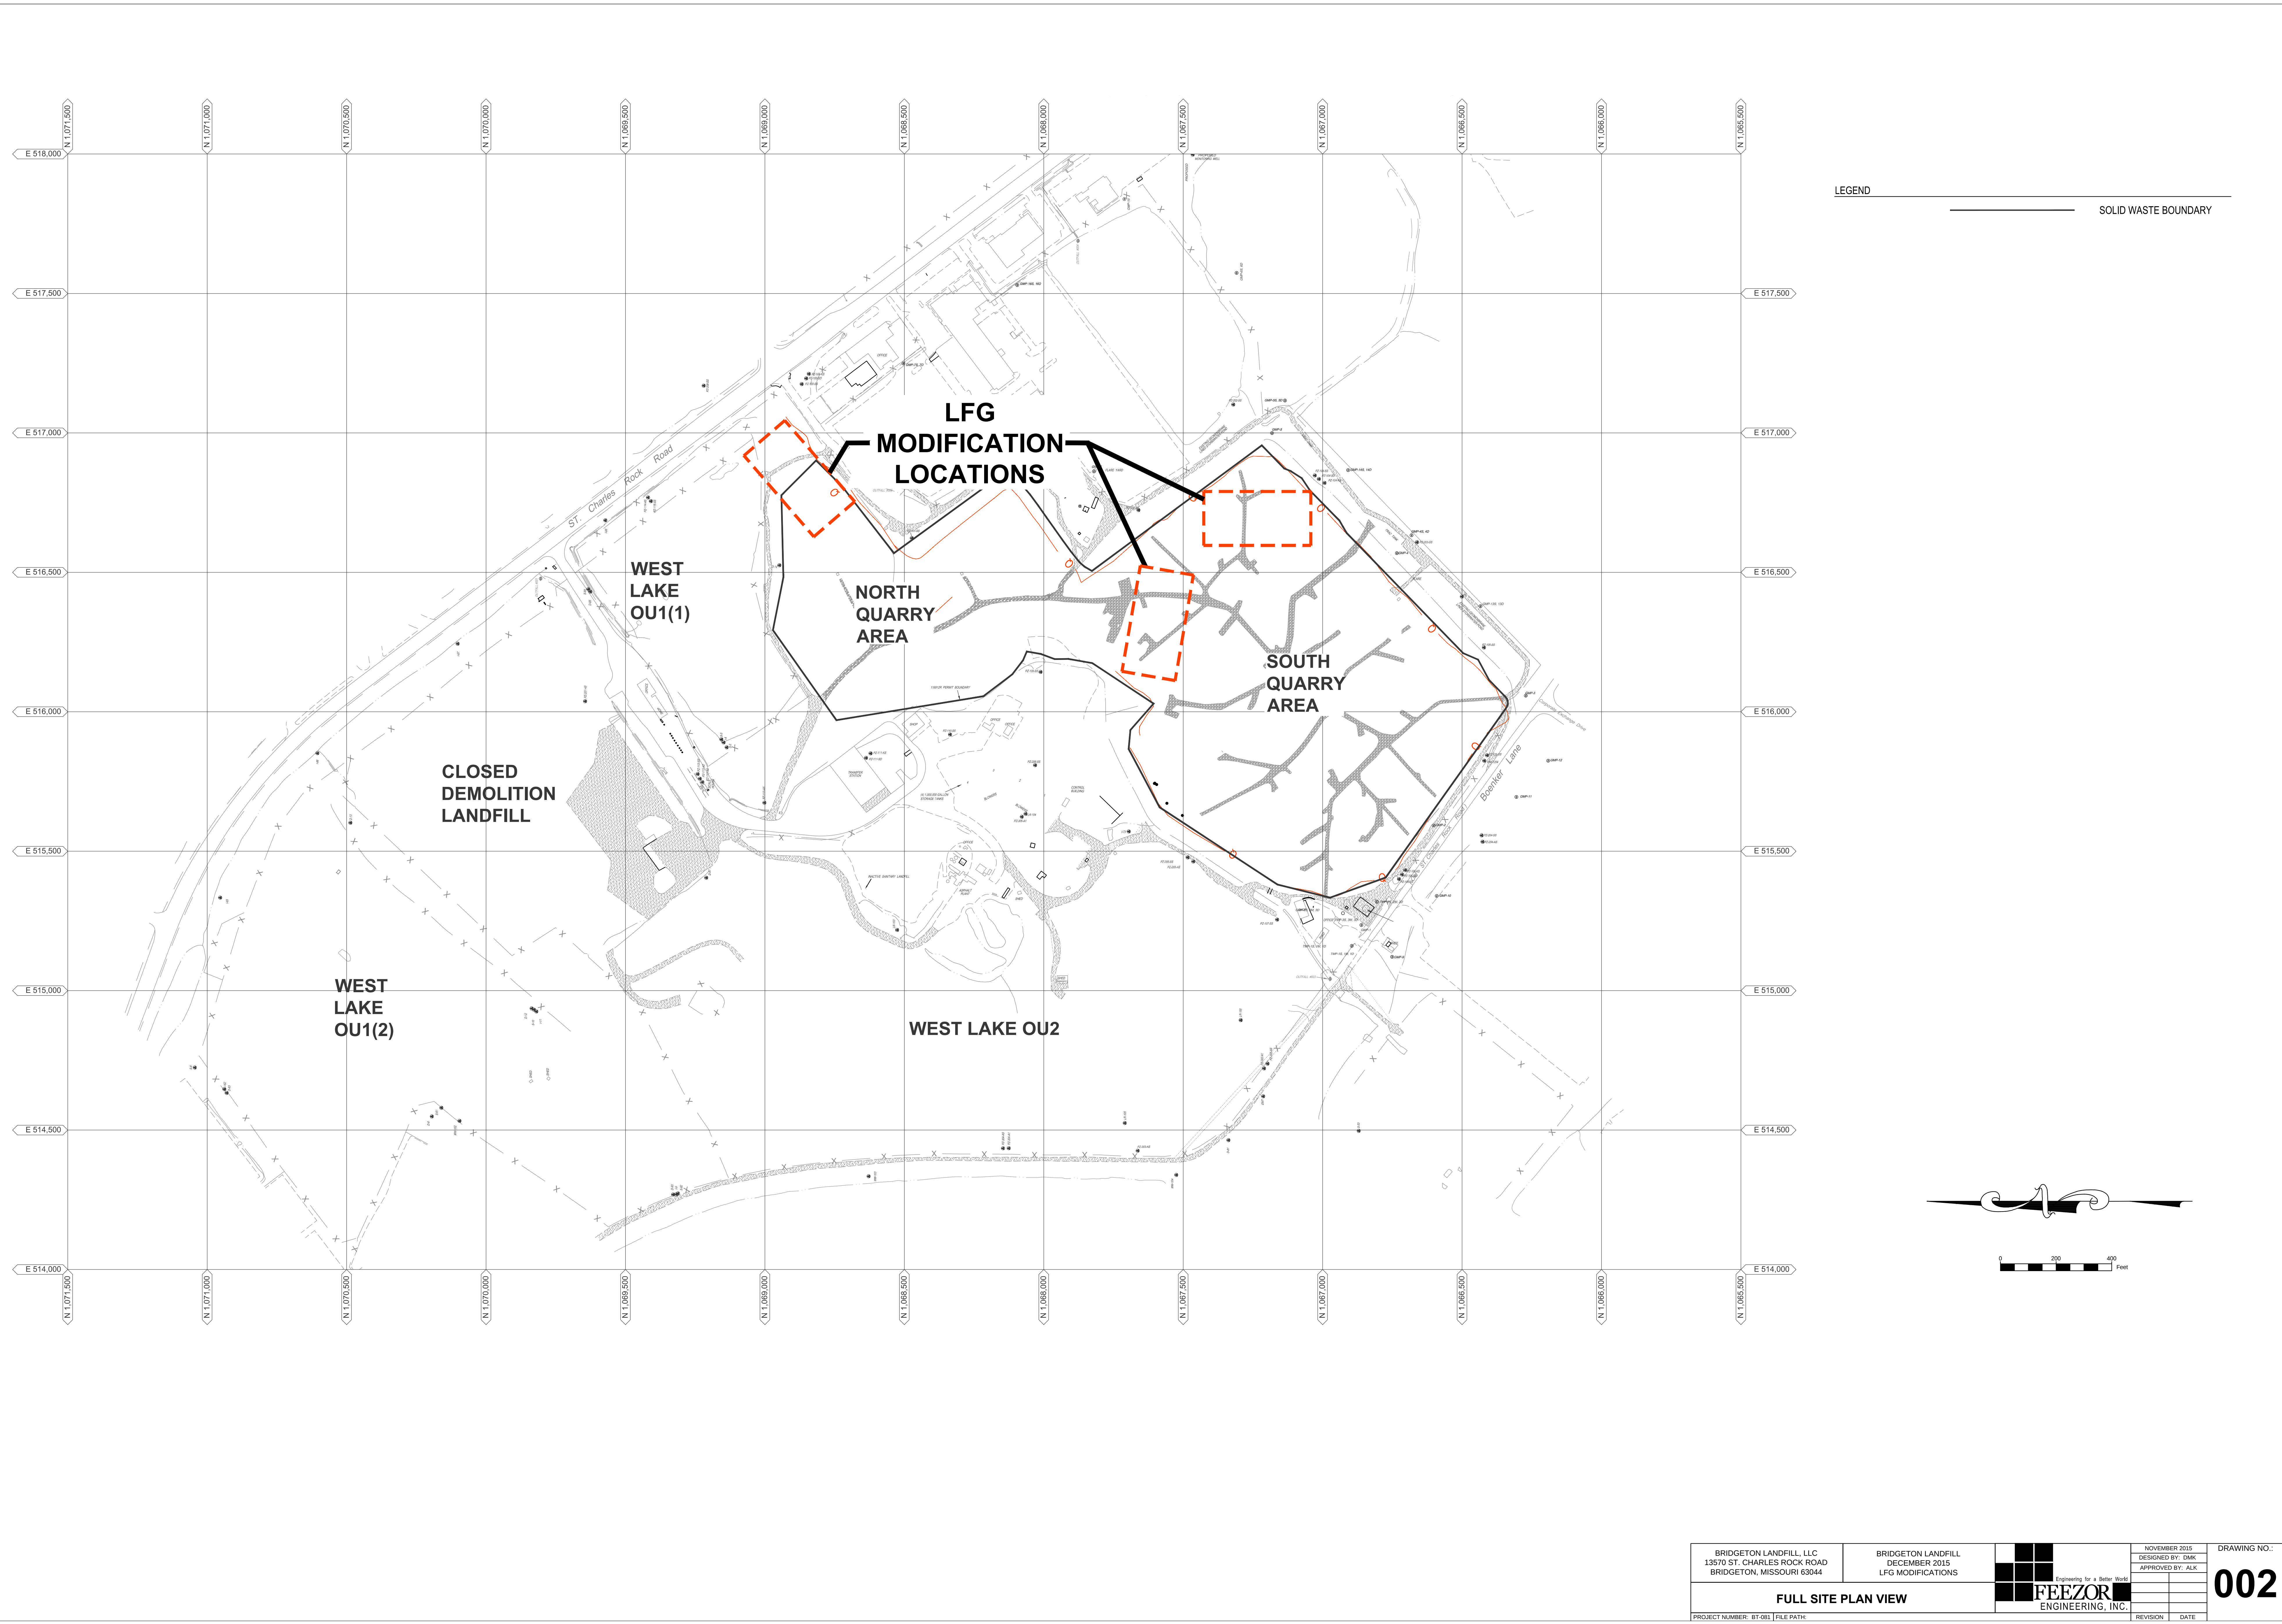


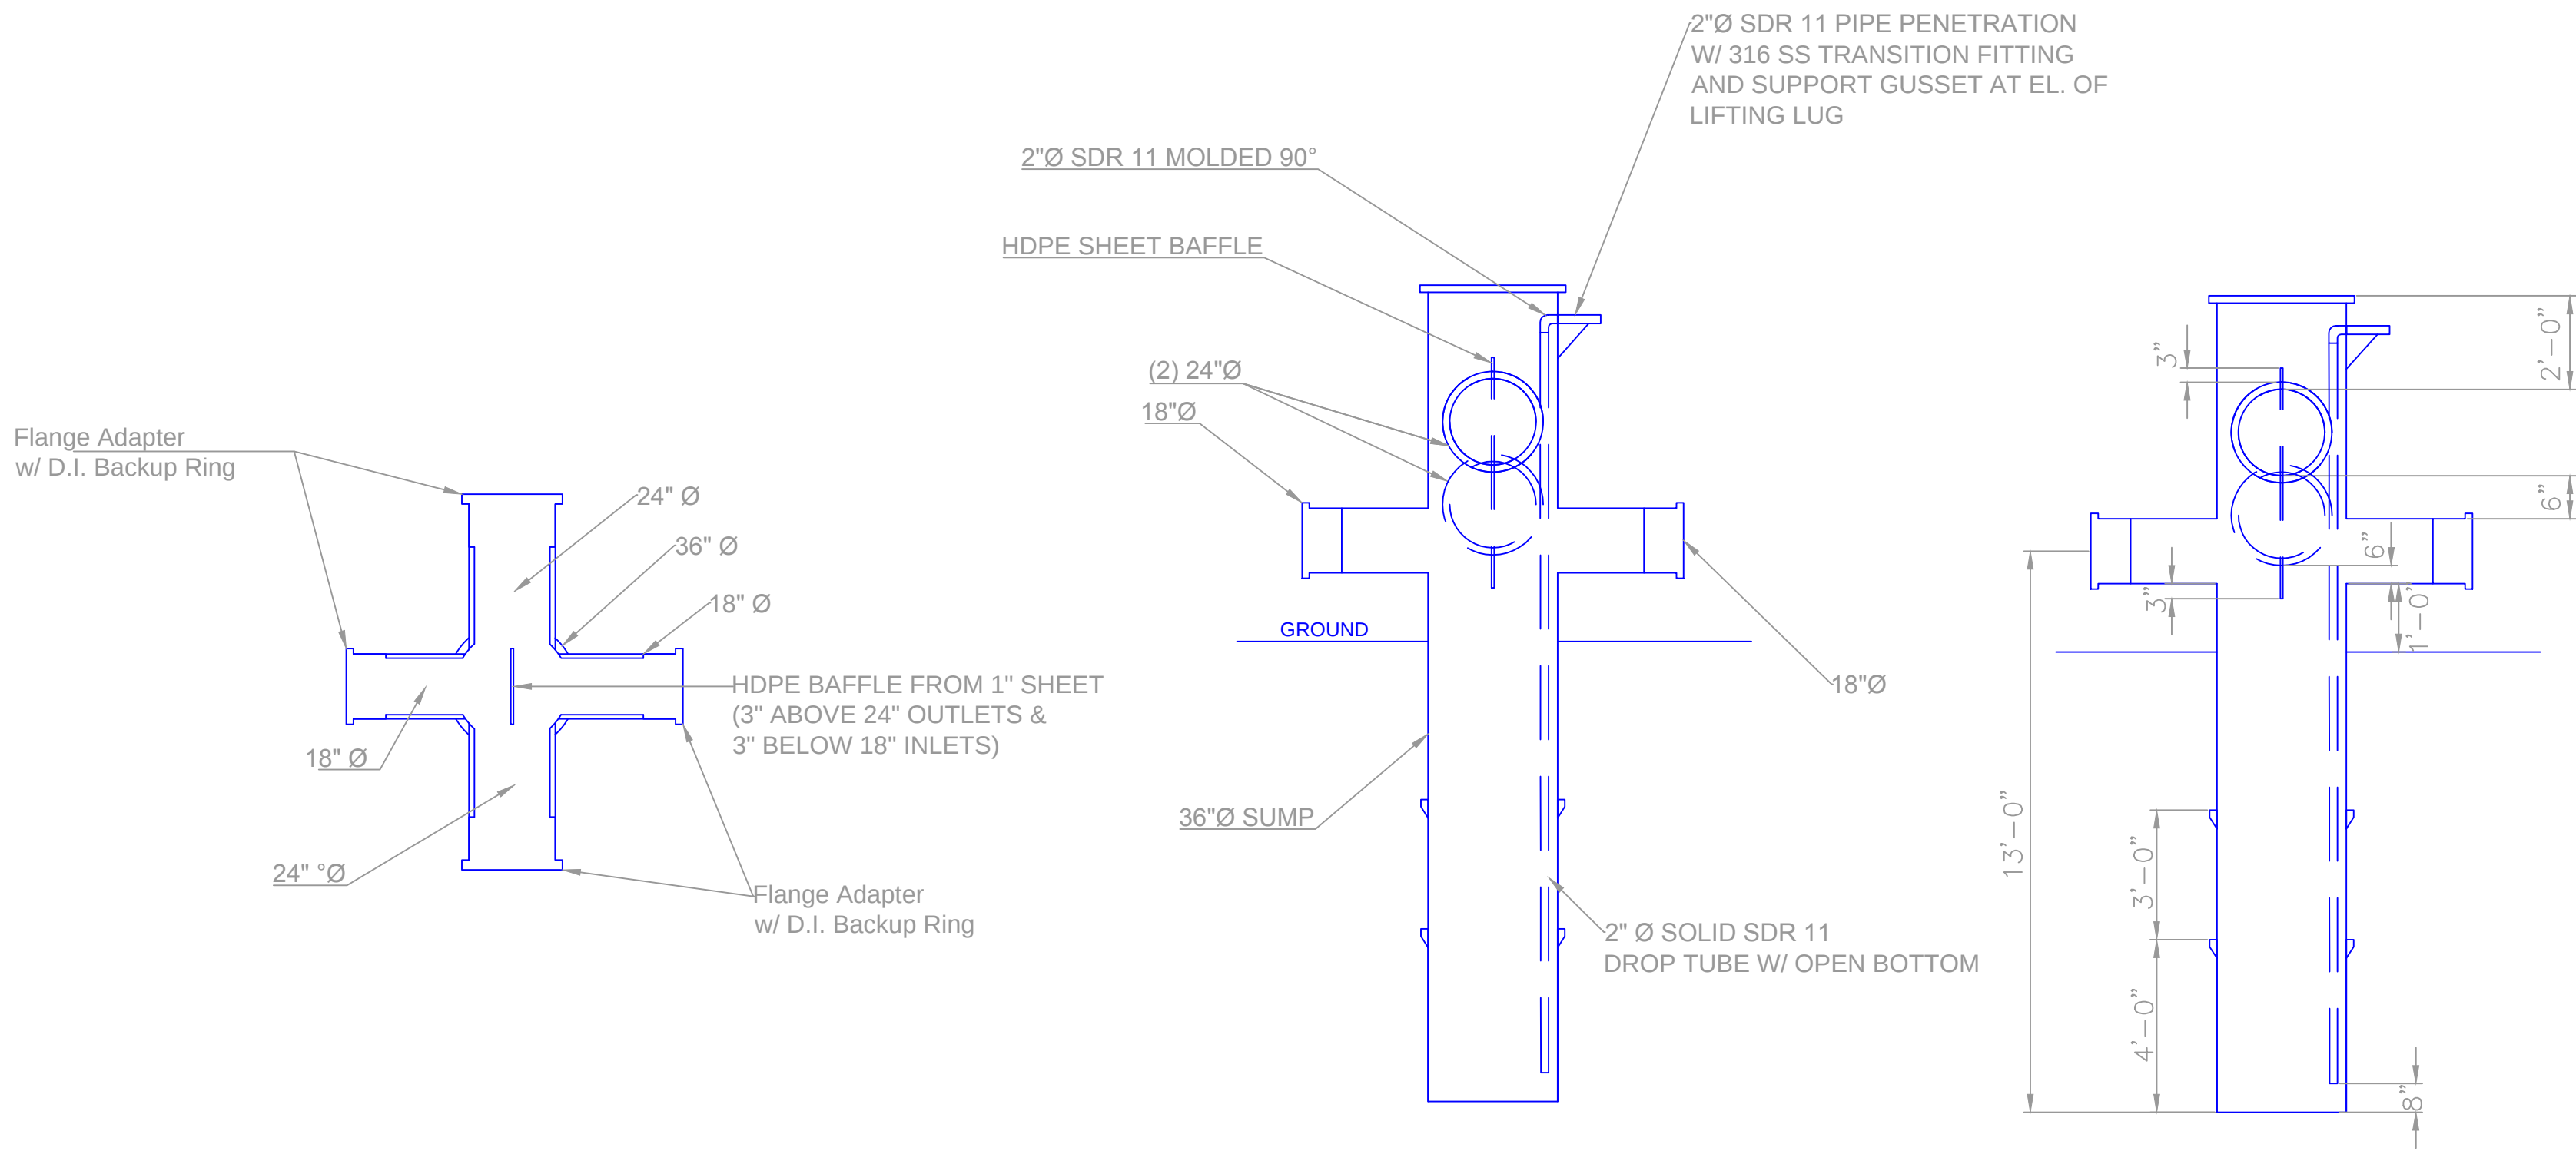


CONDENSATE SUMP 81
NOT TO SCALE

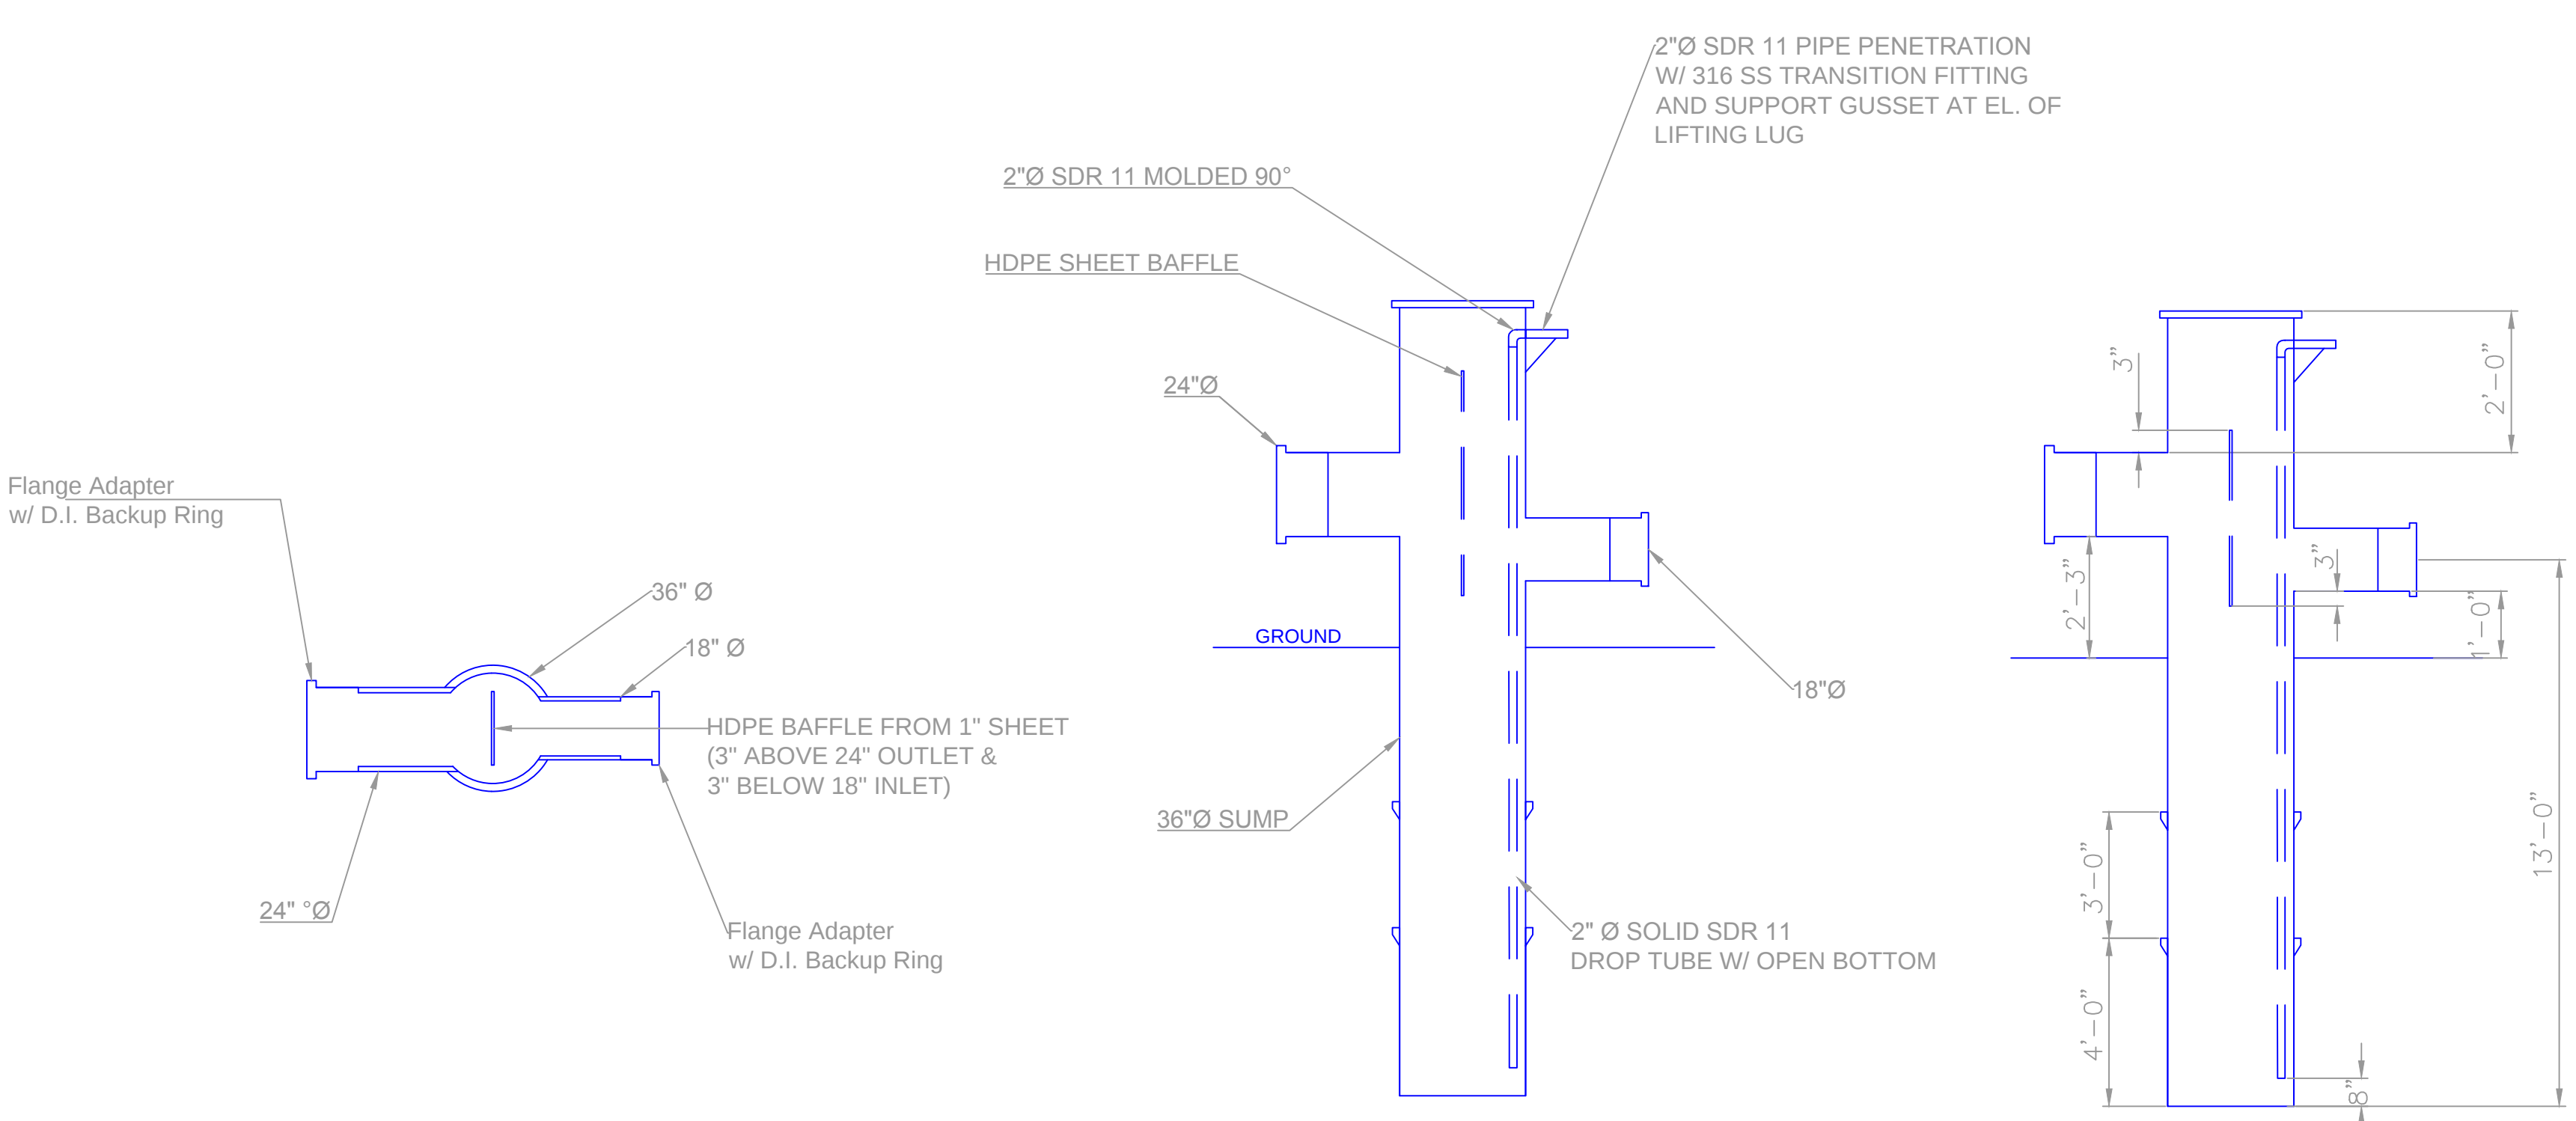

CONDENSATE SUMP 31
NOT TO SCALE

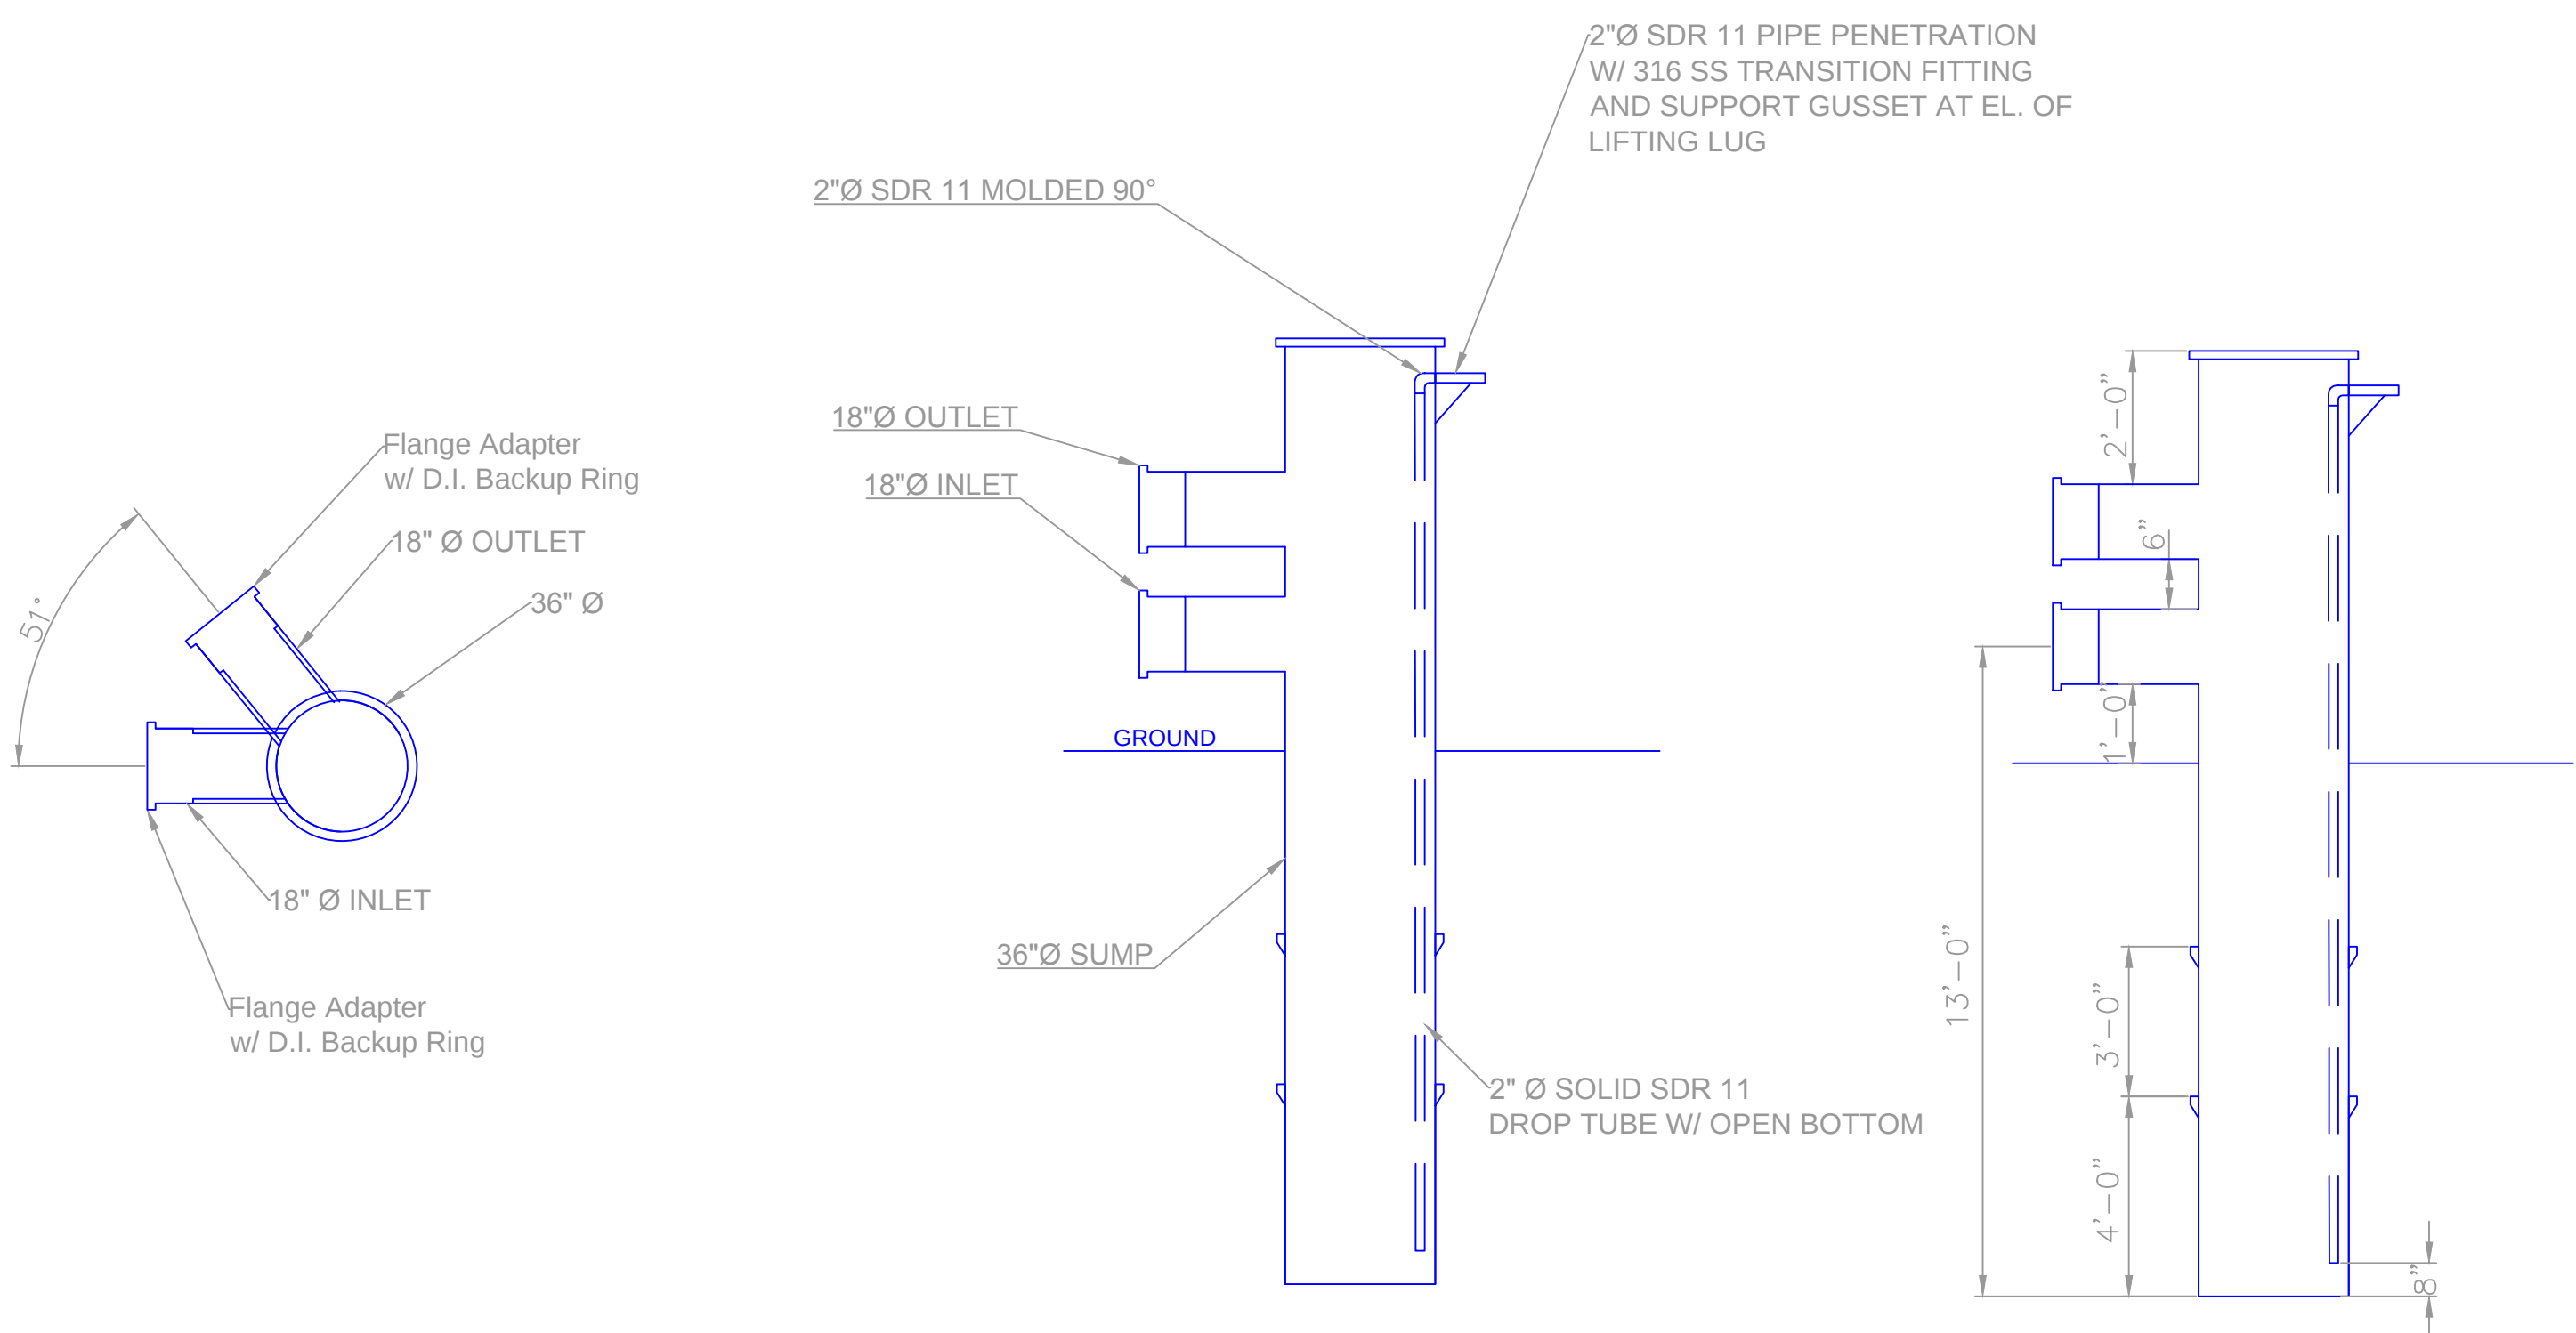

CONDENSATE SUMP 32
NOT TO SCALE

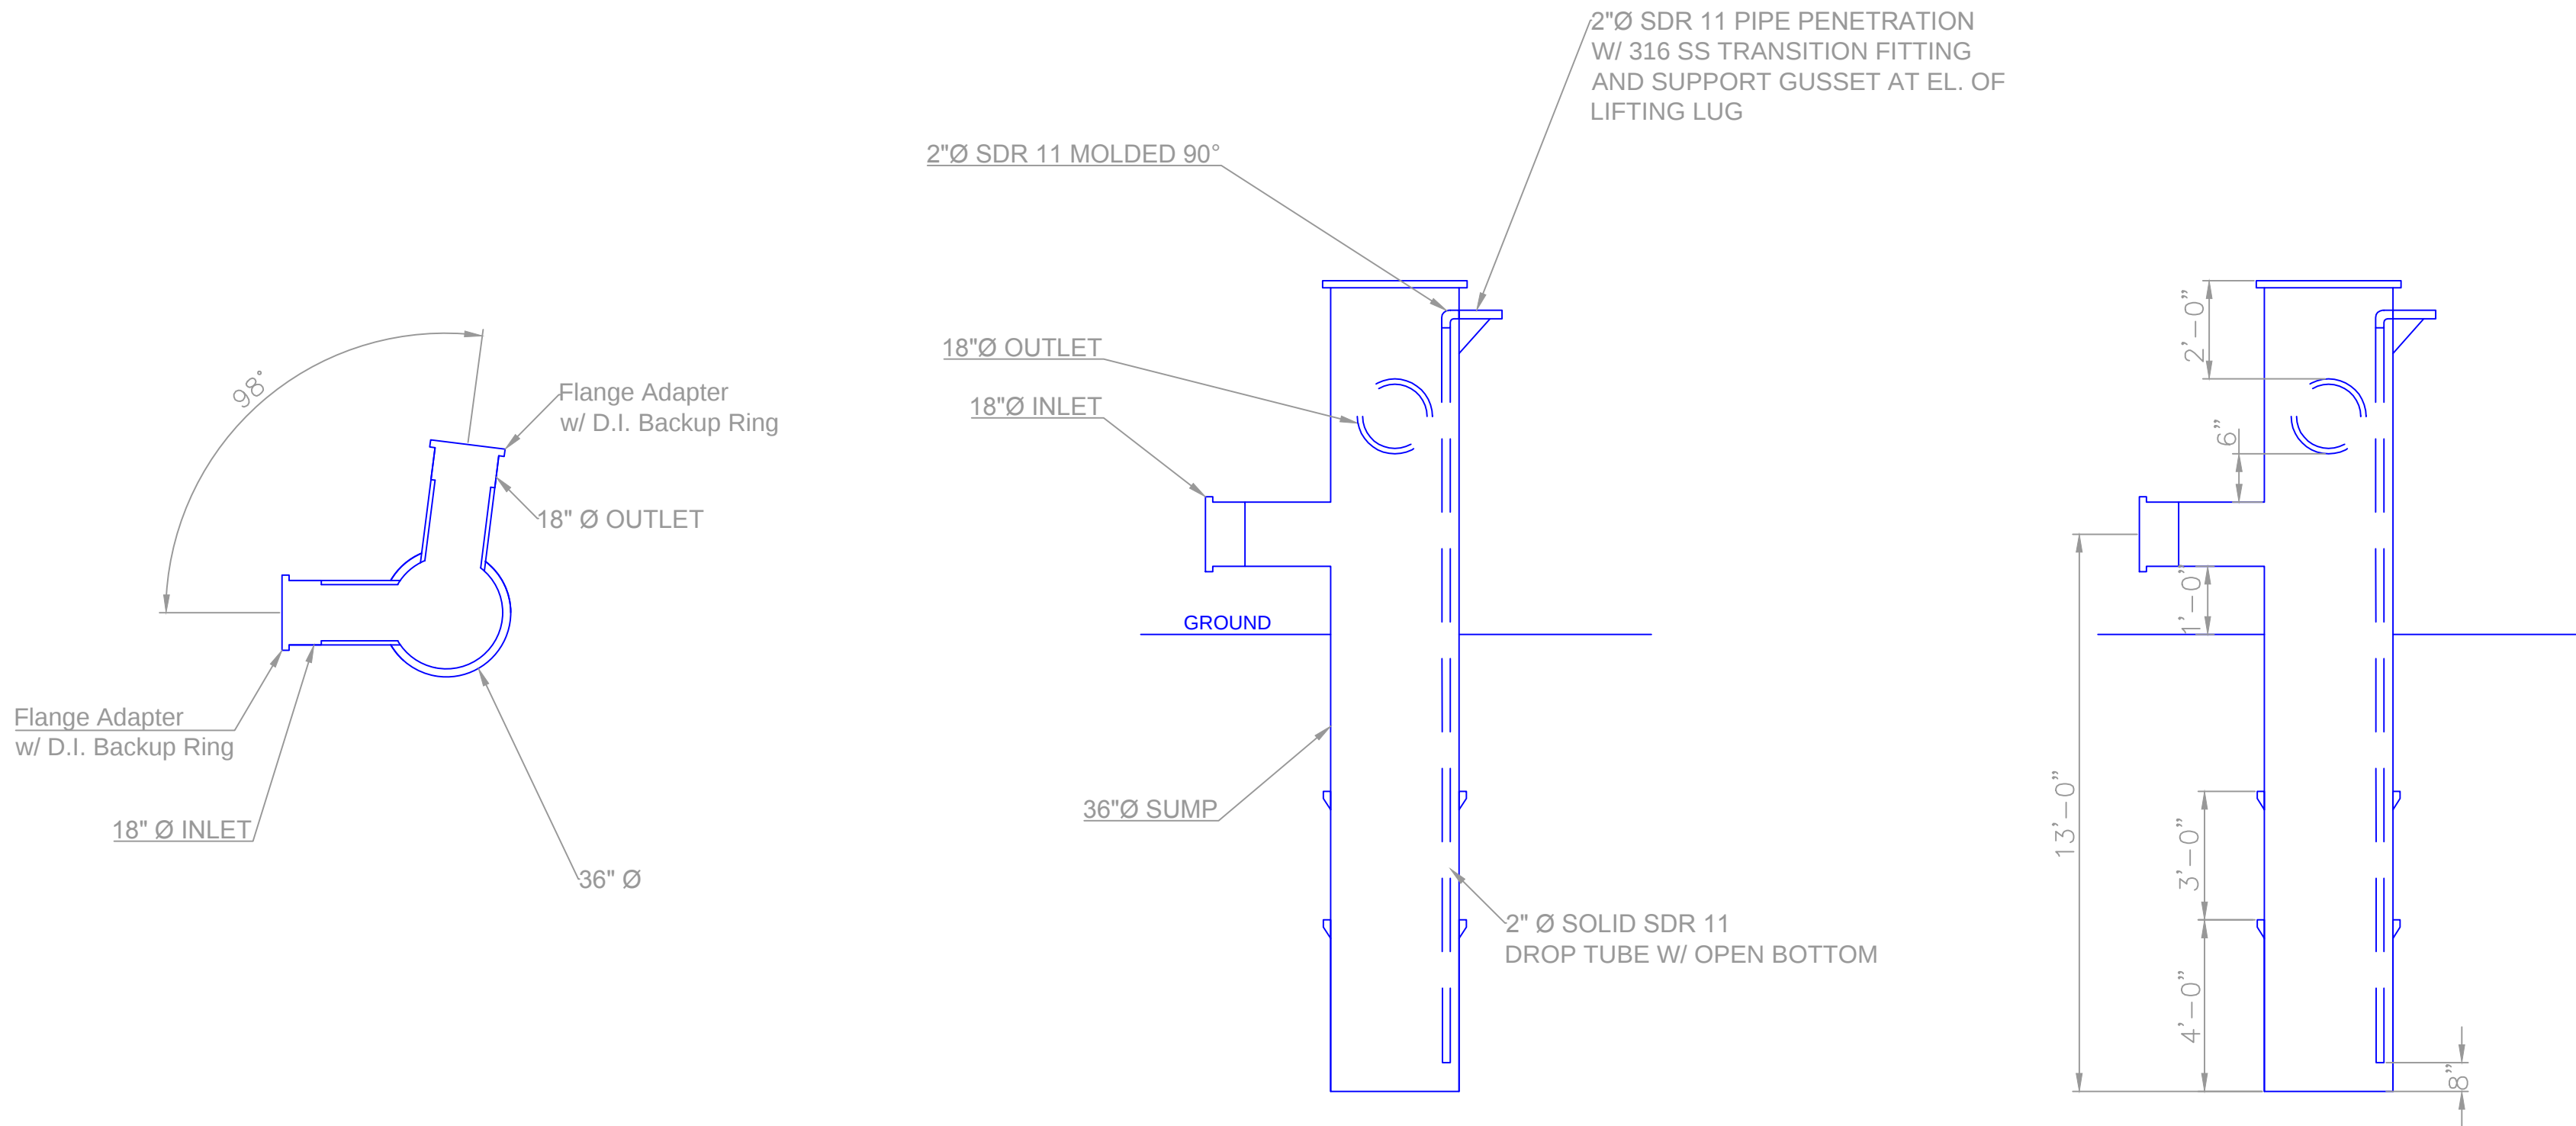

CONDENSATE SUMP 33
NOT TO SCALE