
BRIDGETON LANDFILL


2015 Q2 INFRASTRUCTURE SUBMITTAL

BRIDGETON LANDFILL, LLC
13570 ST. CHARLES ROCK ROAD
BRIDGETON, MISSOURI 63044

INDEX OF DRAWINGS	
	TITLE PAGE
001	FULL SITE PLAN VIEW W/ AERIAL
002	FULL SITE PLAN VIEW
003	2015 Q2 SITE INFRASTRUCTURE PLAN
004	2015 Q2 SITE INFRASTRUCTURE - UPDATES IN Q2 SHOWN IN COLOR
005	2015 Q2 SITE INFRASTRUCTURE PLAN VIEW (FLARE YARD)




3405 HOLLENBERG DRIVE
BRIDGETON, MO 63044
TEL. (217) 483-3118
FAX. (217) 483-2356

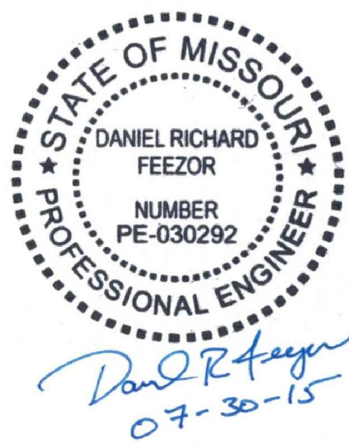




- LEGEND
- SOLID WASTE BOUNDARY
 - GAS MONITORING PROBE
 - PIEZOMETER MONITORING WELL
 - QUARRY WALL
 - WEST LAKE AREA 1
 - WEST LAKE AREA 2
 - DEMOLITION LANDFILL AREA

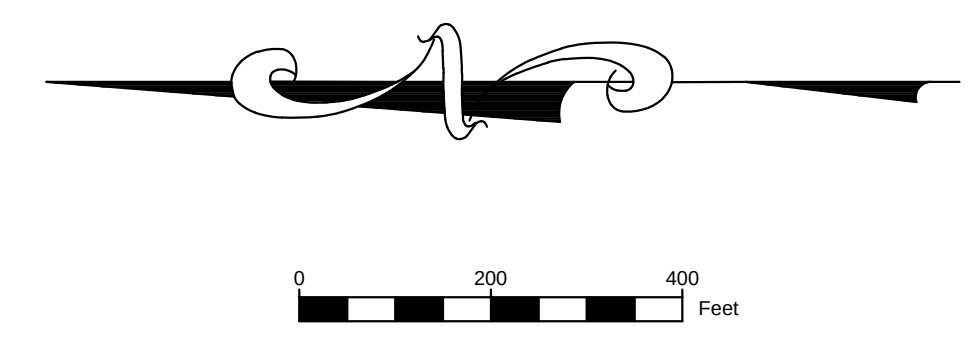


NOTE: SEVERAL SIGNIFICANT PROJECTS ARE CURRENTLY UNDER CONSTRUCTION AT SITE.
AS-BUILTS TO BE SUBMITTED UPON COMPLETION AND CERTIFICATION.

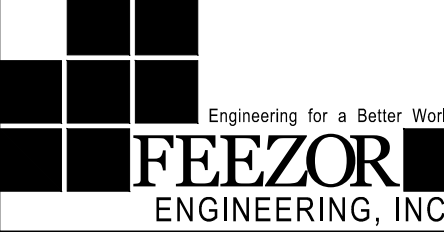BRIDGETON LANDFILL, LLC 13570 ST. CHARLES ROCK ROAD BRIDGETON, MISSOURI 63044	BRIDGETON LANDFILL SECOND QUARTER 2015 SITE INFRASTRUCTURE		JULY 2015	DRAWING NO.: 001
			DESIGNED BY: AMR APPROVED BY:	
FULL SITE PLAN VIEW W/ AERIAL			REVISION	DATE
PROJECT NO: BT-067 FILE PATH: C:\Users\Paul\Dropbox\Bridgeton\BT-067\Landfill\Infrastructure Site Plan 2014.dwg 




LEGEND

- SOLID WASTE BOUNDARY
- GAS MONITORING PROBE
- PIEZOMETER MONITORING WELL
- QUARRY WALL
- WEST LAKE AREA 1
- WEST LAKE AREA 2
- DEMOLITION LANDFILL AREA

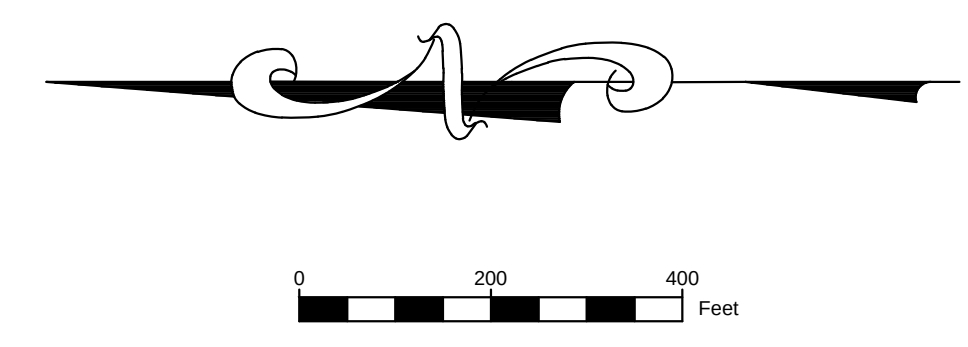


NOTE: SEVERAL SIGNIFICANT PROJECTS ARE CURRENTLY UNDER CONSTRUCTION AT SITE.
AS-BUILTS TO BE SUBMITTED UPON COMPLETION AND CERTIFICATION.

BRIDGETON LANDFILL, LLC 13570 ST. CHARLES ROCK ROAD BRIDGETON, MISSOURI 63044	BRIDGETON LANDFILL SECOND QUARTER 2015 SITE INFRASTRUCTURE		JULY 2015		DRAWING NO.: 002
			DESIGNED BY: AMR		
			APPROVED BY:		
FULL SITE PLAN VIEW			REVISION	DATE	
PROJECT NO: BT-067 FILE PATH:					

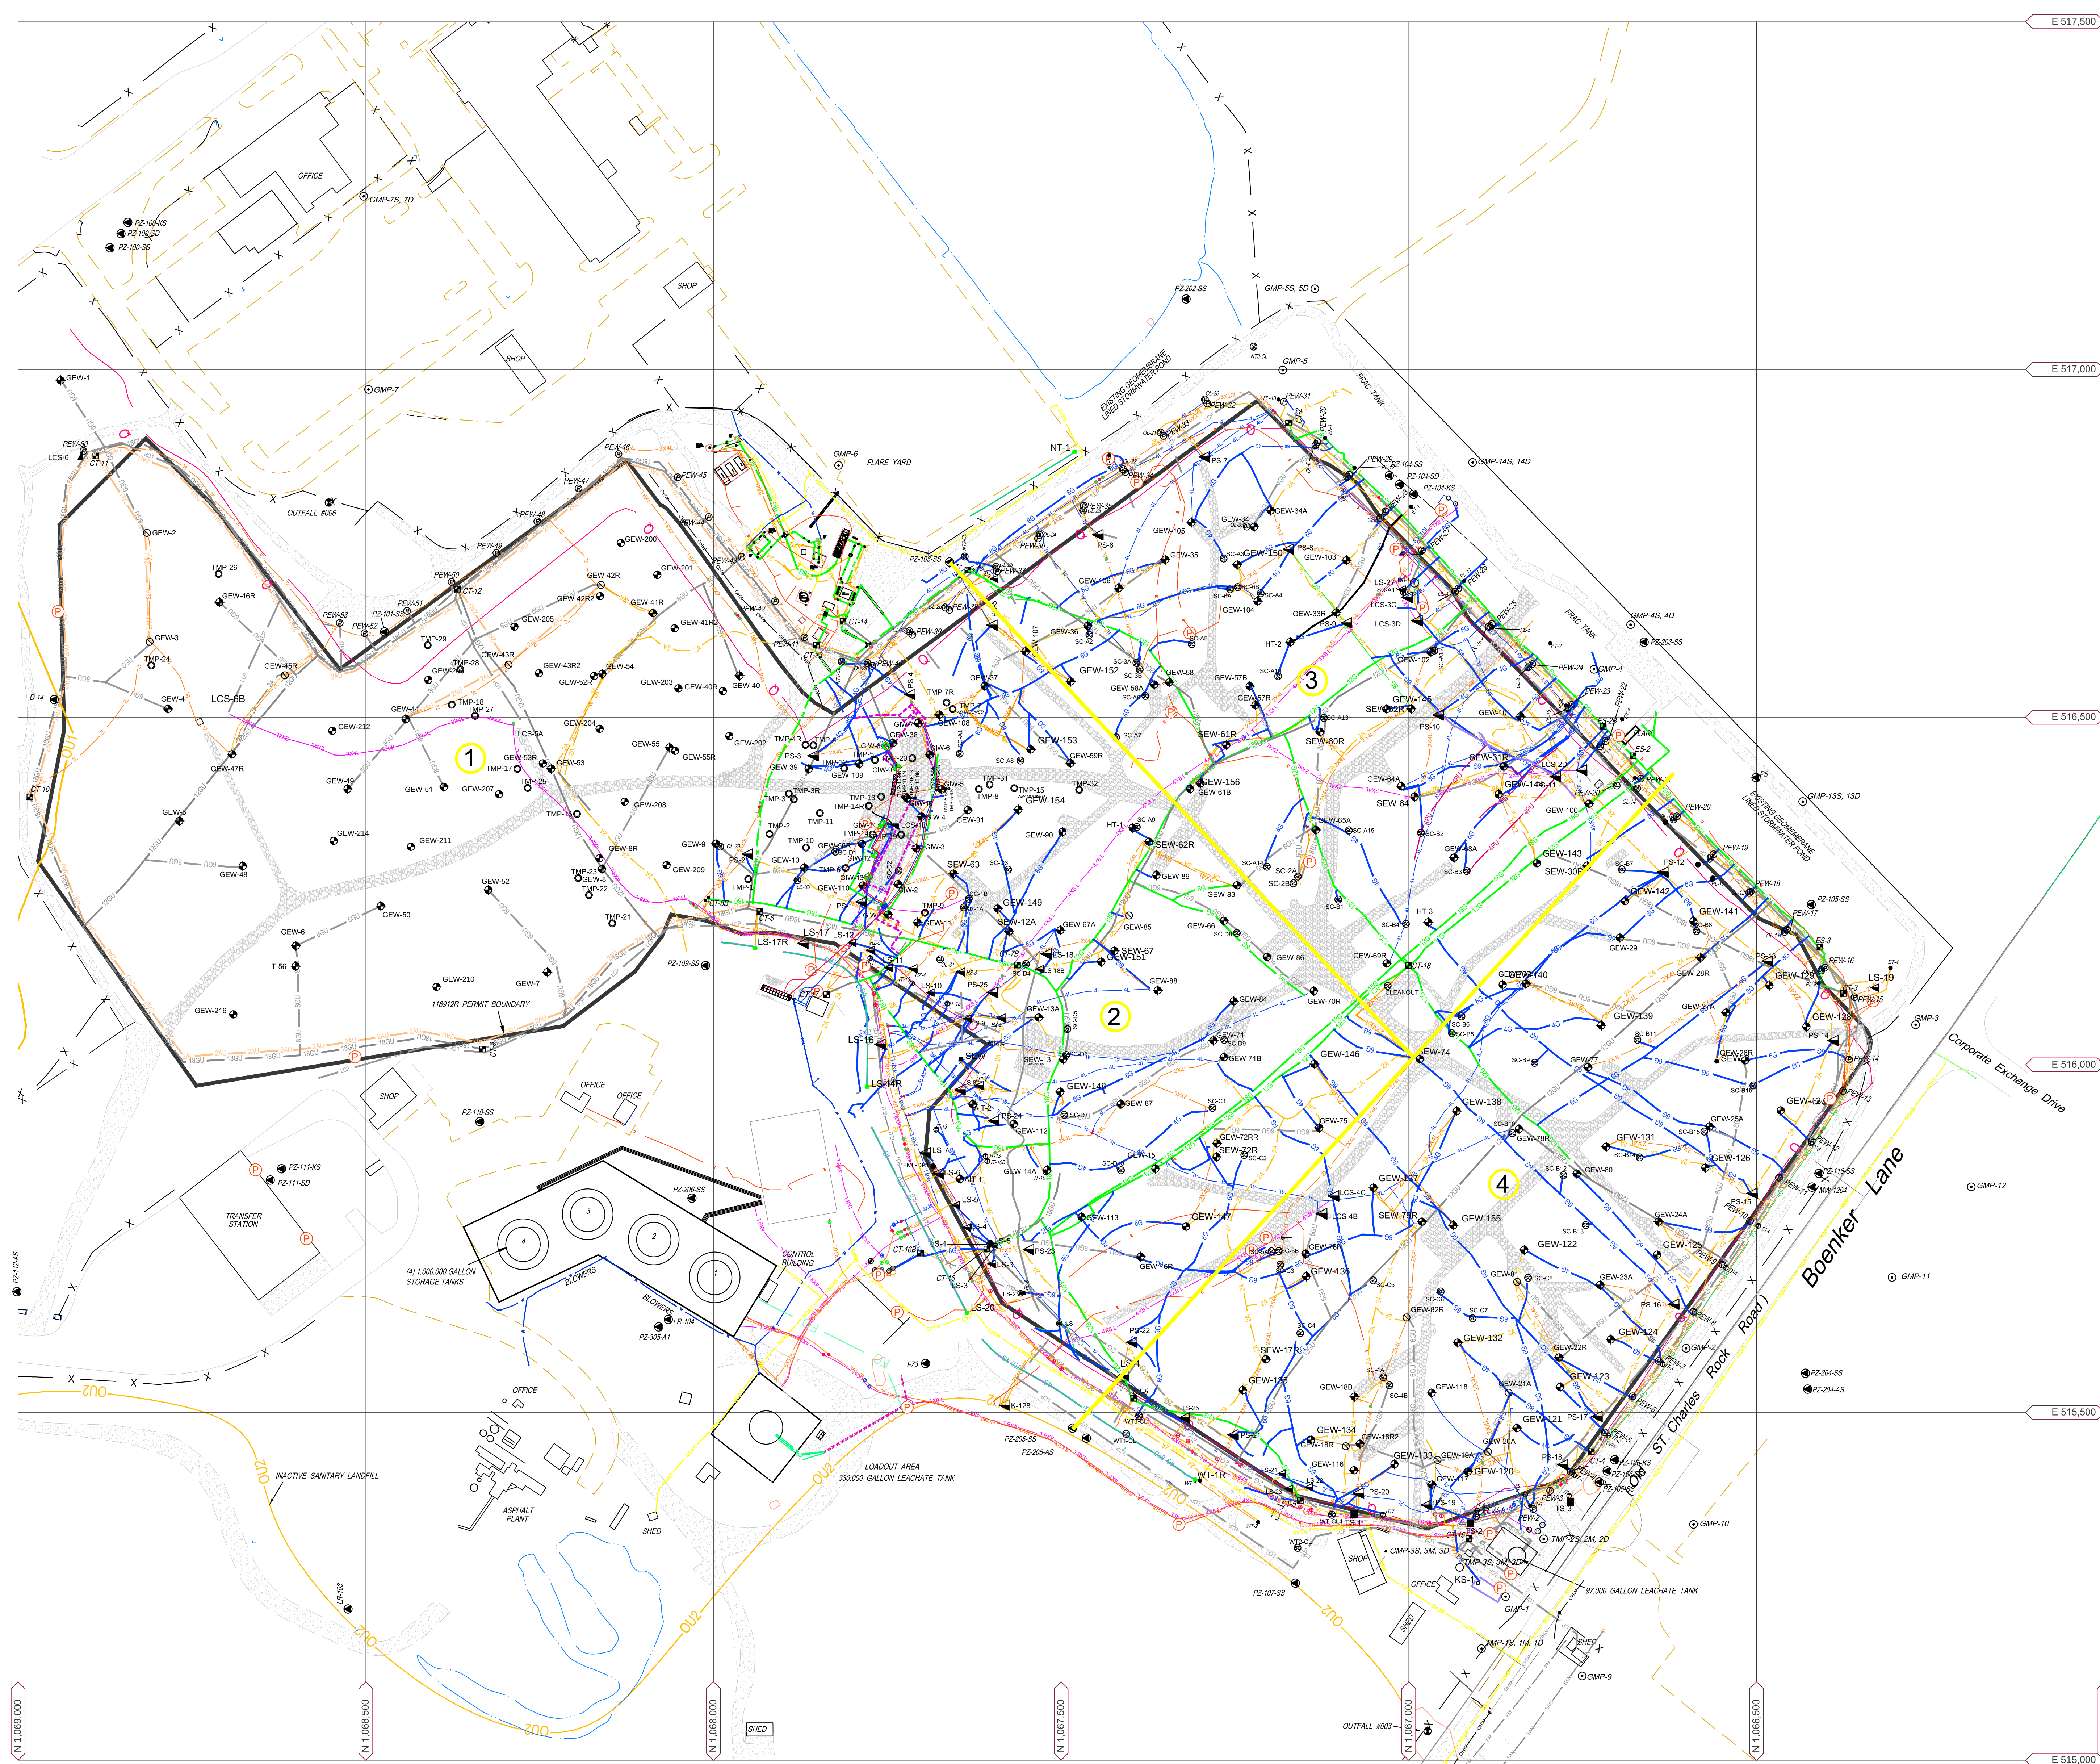


LEGEND

- | | |
|---|---|
|  | GMP-4 |
|  | PIEZOMETER MONITORING WELL |
|  | GAS EXTRACTION WELL |
|  | DUAL GAS EXTRACTION WELL |
|  | SURFACE EXTRACTION WELL |
|  | PERIMETER GAS EXTRACTION WELL |
|  | LFG ISOLATION VALVE |
|  | LEACHATE ISOLATION VALVE |
|  | FLOW METER |
|  | GRIT CHAMBER |
|  | LIFT STATION |
|  | CONDENSATE SUMP |
|  | CONDENSATE TRAP/HEADER CONNECTION SUMP |
|  | LEACHATE COLLECTION SUMP |
|  | HORIZONTAL COLLECTION SUMP |
|  | PERIMETER SUMP |
|  | LEACHATE COLLECTION SUMP |
|  | SURFACE COLLECTOR |
|  | TEMPERATURE MONITORING PROBE |
|  | SUBSURFACE RCP WELLS |
|  | TRENCH SUMP |
|  | INTERCEPTION TRENCH RISER |
|  | PERIMETER LEACHATE SUMP |
|  | WELL HEAD RISER |
|  | WELL BORE BOOT |
|  | TRENCH SUMP |
|  | OVER LINER TIE IN POINT |
|  | GAS INTERCEPTOR WELL |
|  | CLEAN OUT |
|  | QUADRANT # |
|  | POWER PANEL |
|  | QUARRY WALL |
|  | LEACHATE COLLECTION PIPING |
|  | DUAL CONTAINED LCS FORCEMAIN (SIZE VARIES) |
|  | DUAL CONTAINED PERIMETER FORCEMAIN (SIZE VARIES) |
|  | LEACHATE COLLECTION PIPING (SIZE VARIES) |
|  | TOE DRAIN |
|  | 4" PERFORATED TRENCH DRAIN |
|  | BUBBLE SUCKER |
|  | AIR LINE |
|  | AIR LINE (PRESSURIZED BELOW GROUND) |
|  | BURIED LFG COLLECTION PIPING (SIZE VARIES) |
|  | 2" ABOVE GROUND LFG COLLECTION LATERAL PIPING |
|  | 4" ABOVE GROUND LFG COLLECTION LATERAL PIPING |
|  | 6" ABOVE GROUND LFG COLLECTION LATERAL PIPING |
|  | 8" ABOVE GROUND LFG COLLECTION LATERAL PIPING |
|  | 10" STEEL GROUND LFG COLLECTION PIPING |
|  | ABOVE GROUND LFG COLLECTION HEADER PIPING (SIZE VARIES) |
|  | 2" PRESSURIZED AIR / 2" FORCEMAIN IN COMMON TRENCH |
|  | ABOVEGROUND ELECTRIC LINE |
|  | NATURAL GAS LINE |
|  | WATERMAIN |
|  | UNDERGROUND ELECTRIC LINE |
|  | FIBER OPTIC LINE |
|  | FENCE LINE |
|  | INTERCEPTOR TRENCH |
|  | BUILDING |
|  | HAUL ROAD |

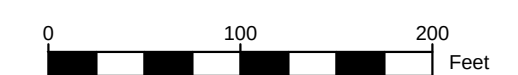



BRIDGETON LANDFILL, LLC 13570 ST. CHARLES ROCK ROAD BRIDGETON, MISSOURI 63044	BRIDGETON LANDFILL SECOND QUARTER 2015 SITE INFRASTRUCTURE	JULY 2015 DESIGNED BY AMH APPROVED BY:
 FEEZOR ENGINEERING, INC.		DRAWING NO.: 004
2015 Q2 SITE INFRASTRUCTURE - UPDATES IN Q2 SHOWN IN COLOR		
PROJECT NO: BT-067 FILE PATH: http://www.feezor.com/clients/bridgeton/infrastructure/Site Plan 2014 01 - 0401/2015 Q2 SITE INFRASTRUCTURE.dwg		
REVISION	DATE	

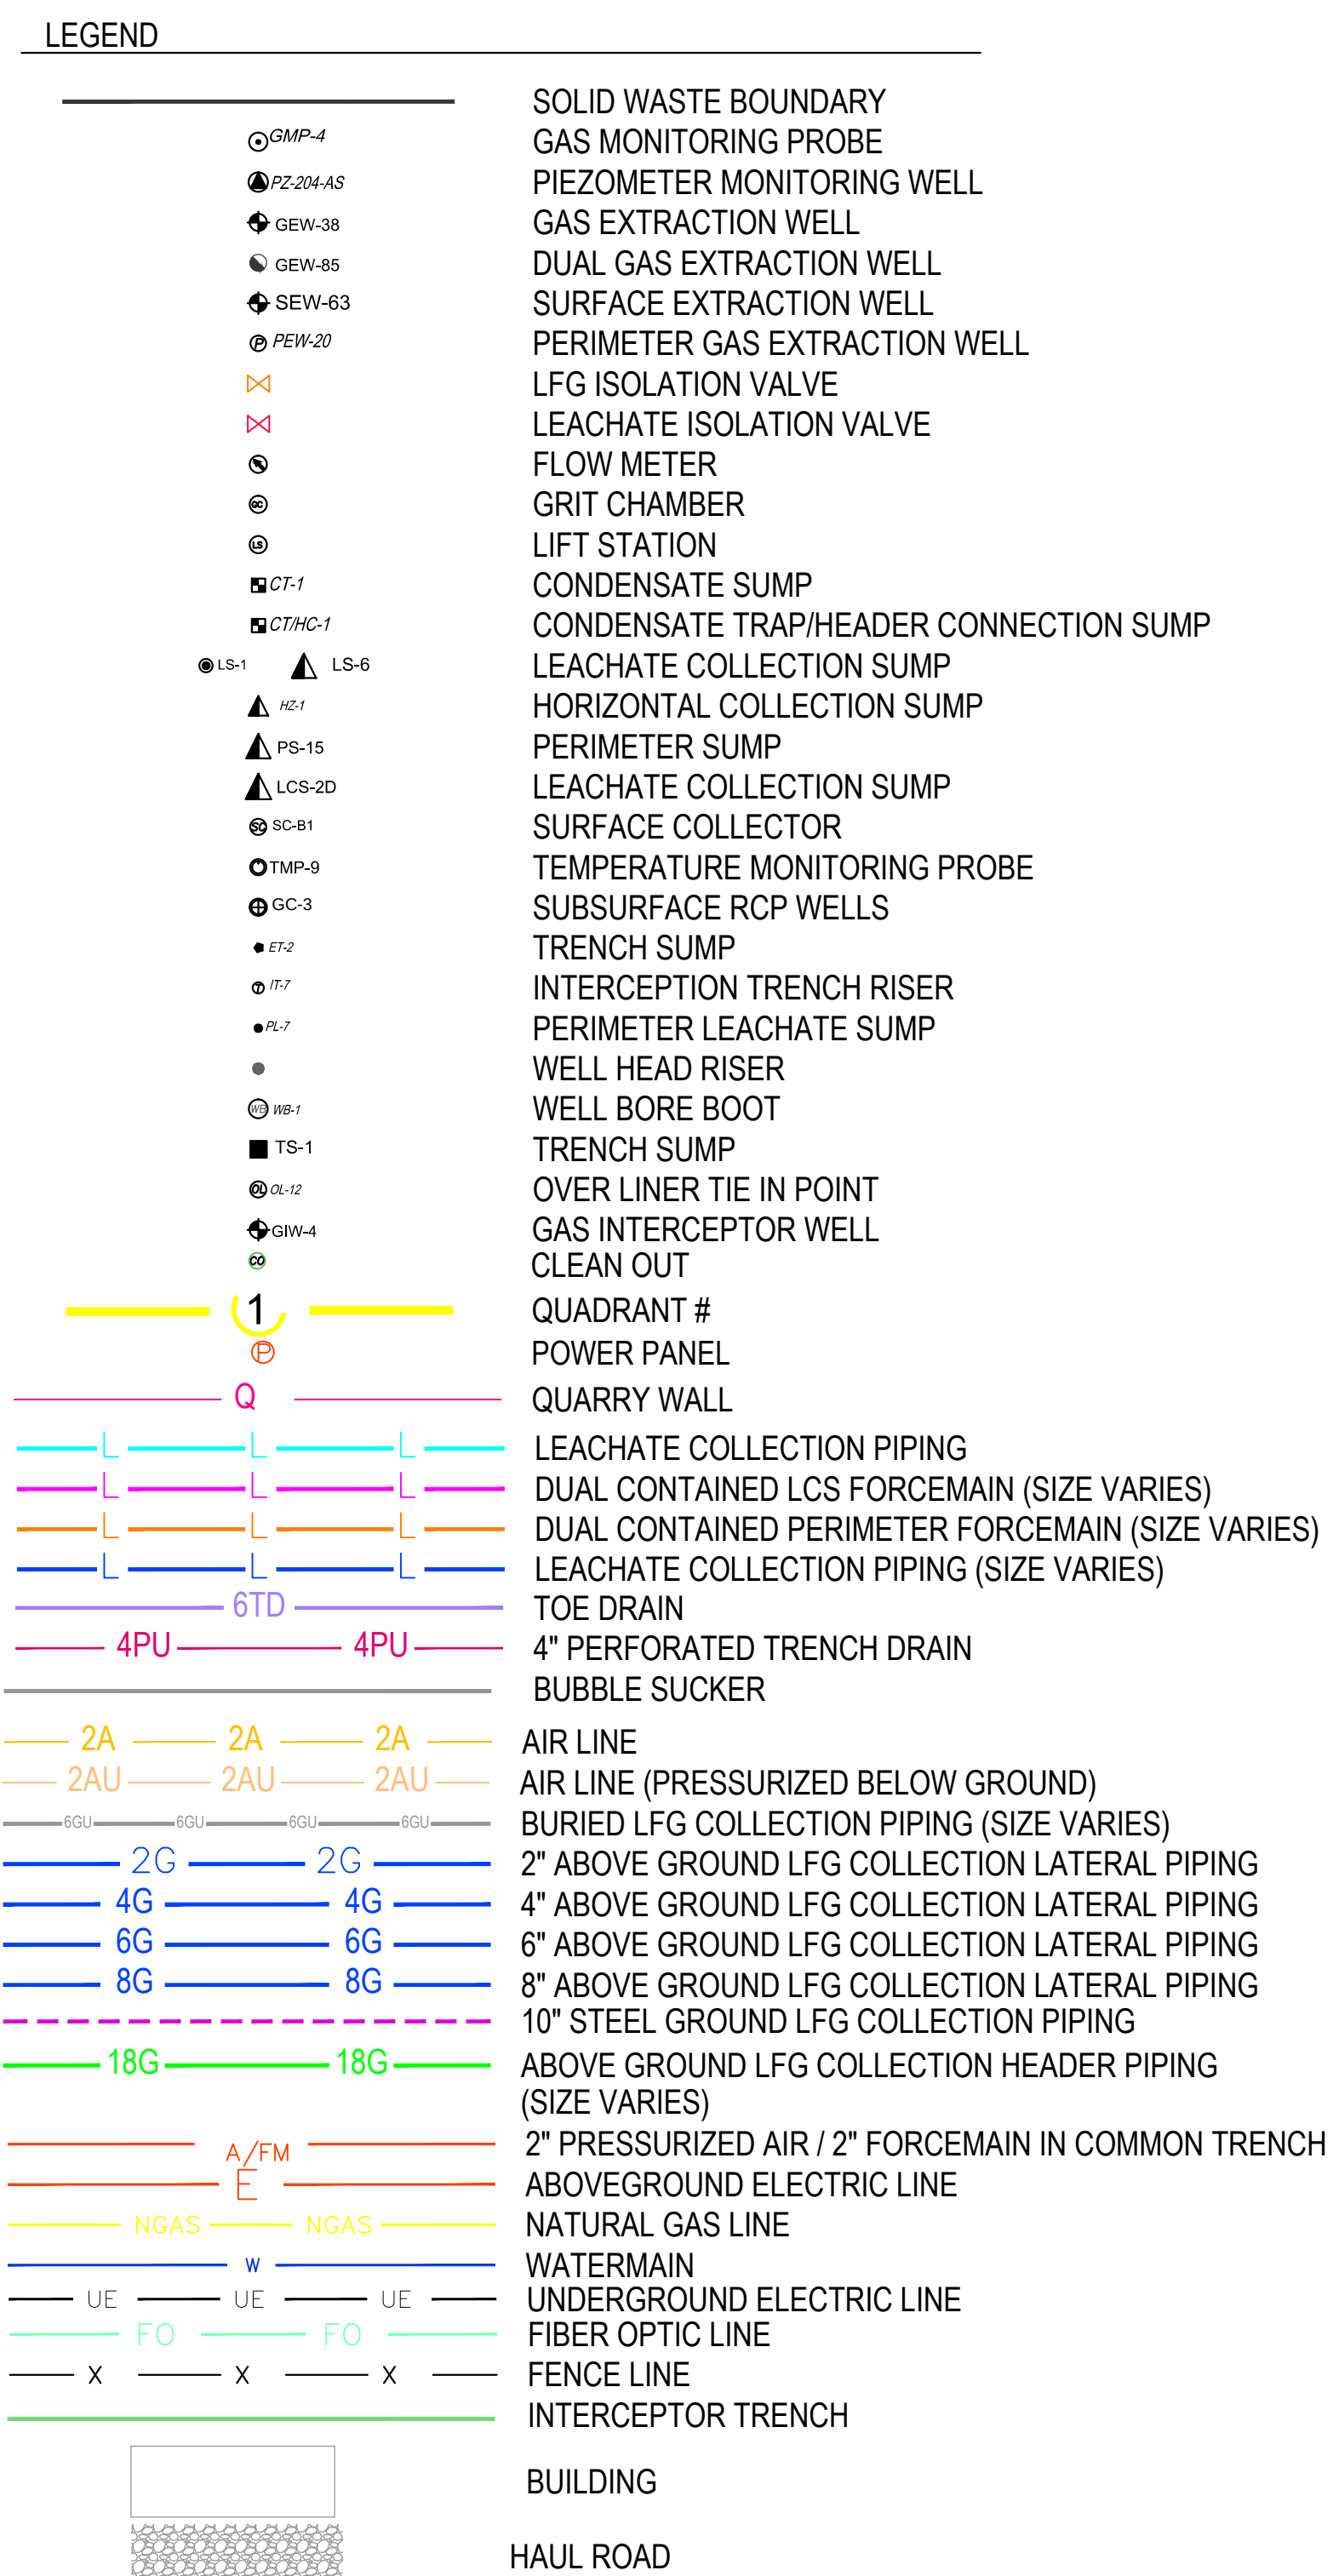

BRIDGETON LANDFILL, LLC 13570 ST. CHARLES ROCK ROAD BRIDGETON, MISSOURI 63044	BRIDGETON LANDFILL SECOND QUARTER 2015 SITE INFRASTRUCTURE	 Engineering for a Better World FREEZOR ENGINEERING, INC.	JULY 2015 DESIGNED BY: AMR APPROVED BY:	DRAWING NO.: 005
2015 Q2 SITE INFRASTRUCTURE PLAN VIEW (FLARE YARD)				
PROJECT NO: BT-057	FILE PATH:		REVISION	DATE